




REAR ELEVATION AS PROPOSED OPTION 4



GABLE ELEVATION AS PROPOSED OPTION 4



GABLE ELEVATION AS PROPOSED OPTION 4

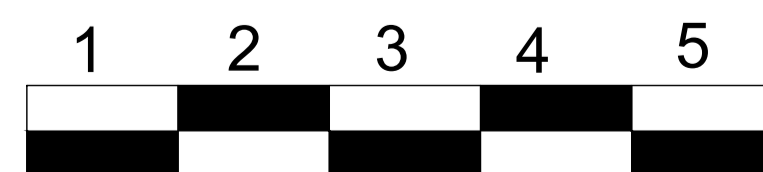

AJDESIGNNCL
07734342533
WWW.AJDESIGNNCL.CO.UK

CLIENT
MR & MRS C, LEE

ADDRESS
WILDFELL
APPERLEY ROAD
STOCKSFIELD

JOB TITLE
WILDFELL
APPERLEY ROAD
STOCKSFIELD
PLANS AS PROPOSED

contractor to note
All dimensions to be checked on site
Figured dimensions to be taken in preference
to scaling
Any discrepancies to be reported to the
Architect immediately

SCALE 1:50 @ A1	DATE
--------------------	------

DWG No 1104 / 04	REV No .D.
---------------------	---------------