



Roof Plan 1:200

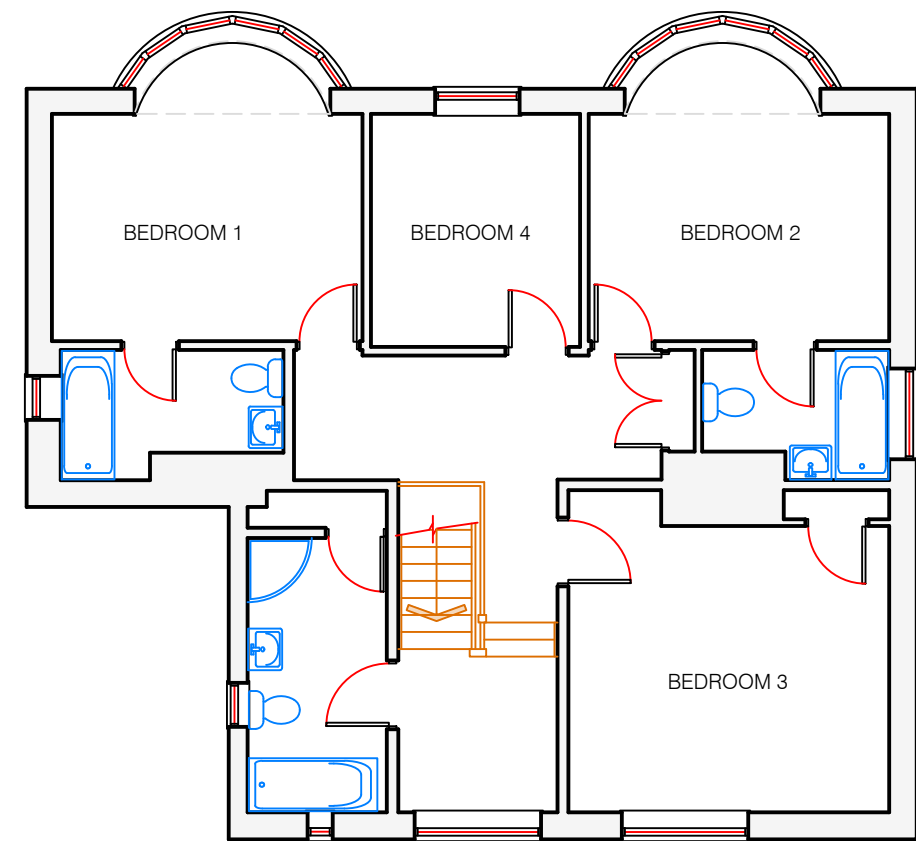


First Floor Plan 1:100

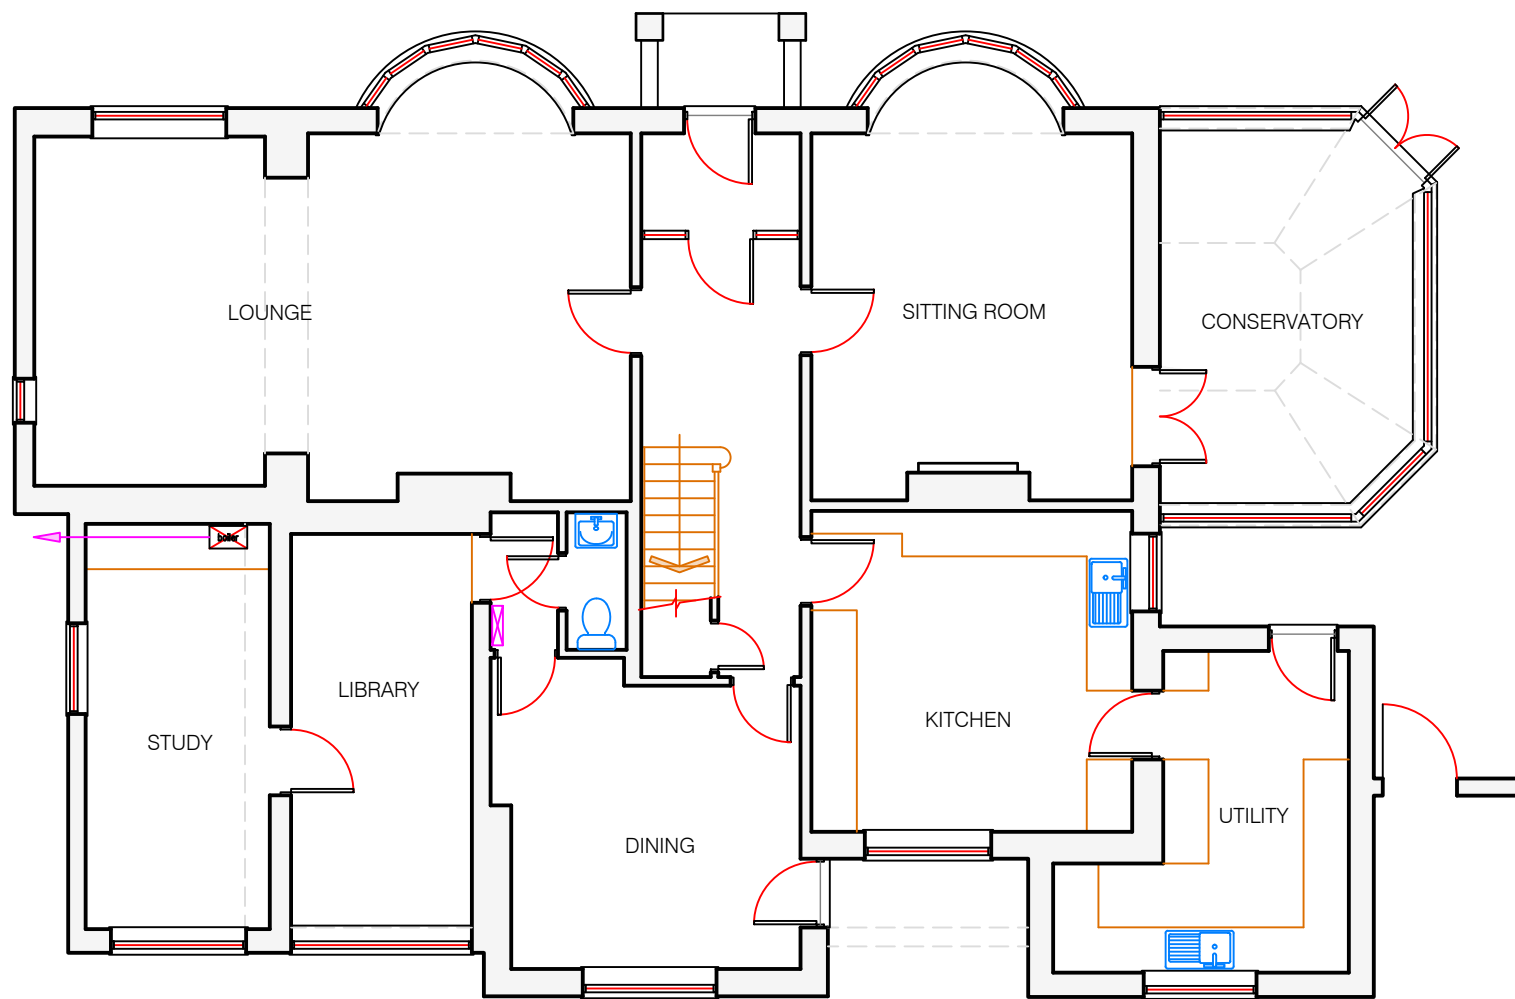

Ground Floor Plan 1:100

Rev.	Date	Description
-/-		

**General Notes:**  
 The contractor must check and verify the dimensions of the whole site and building, including levels, drainage inverts and locations of all services prior to commencing works. All dimensions indicated in metric (mm), do not scale.  
 This drawing is to be read with and checked against any specialist details, including structural engineers calculations prior to work commencement.  
 This drawing and the work shown are the copyright of Darryl Bingham and cannot be copied without consent.

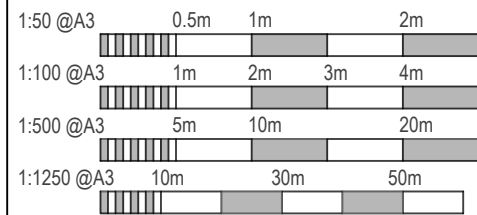

**Darryl Bingham Architectural Services**  
 darryl@dbarc.co.uk  
 www.dbarc.co.uk  
 07833 934400



Client	Dr & Mrs Ruxton Fischer	
Address	28 Meadowfield Road Stocksfield Northumberland, NE43 7PY	

Drawing Title	EXISTING Floor and Roof Plans	
Scale	as shown @ A3	Drawing No. <b>25-56-02</b>
Date	Sept. 25	
Revision		