


Site Location Plan 1:1250

Ordnance Survey (c) Crown Copyright 2025. All rights reserved. Licence number 100022432




SITE AREA: 2368sqm
 GRID REF: NZ 06165 60307
 What3Words: political.trumpet.cheetahs

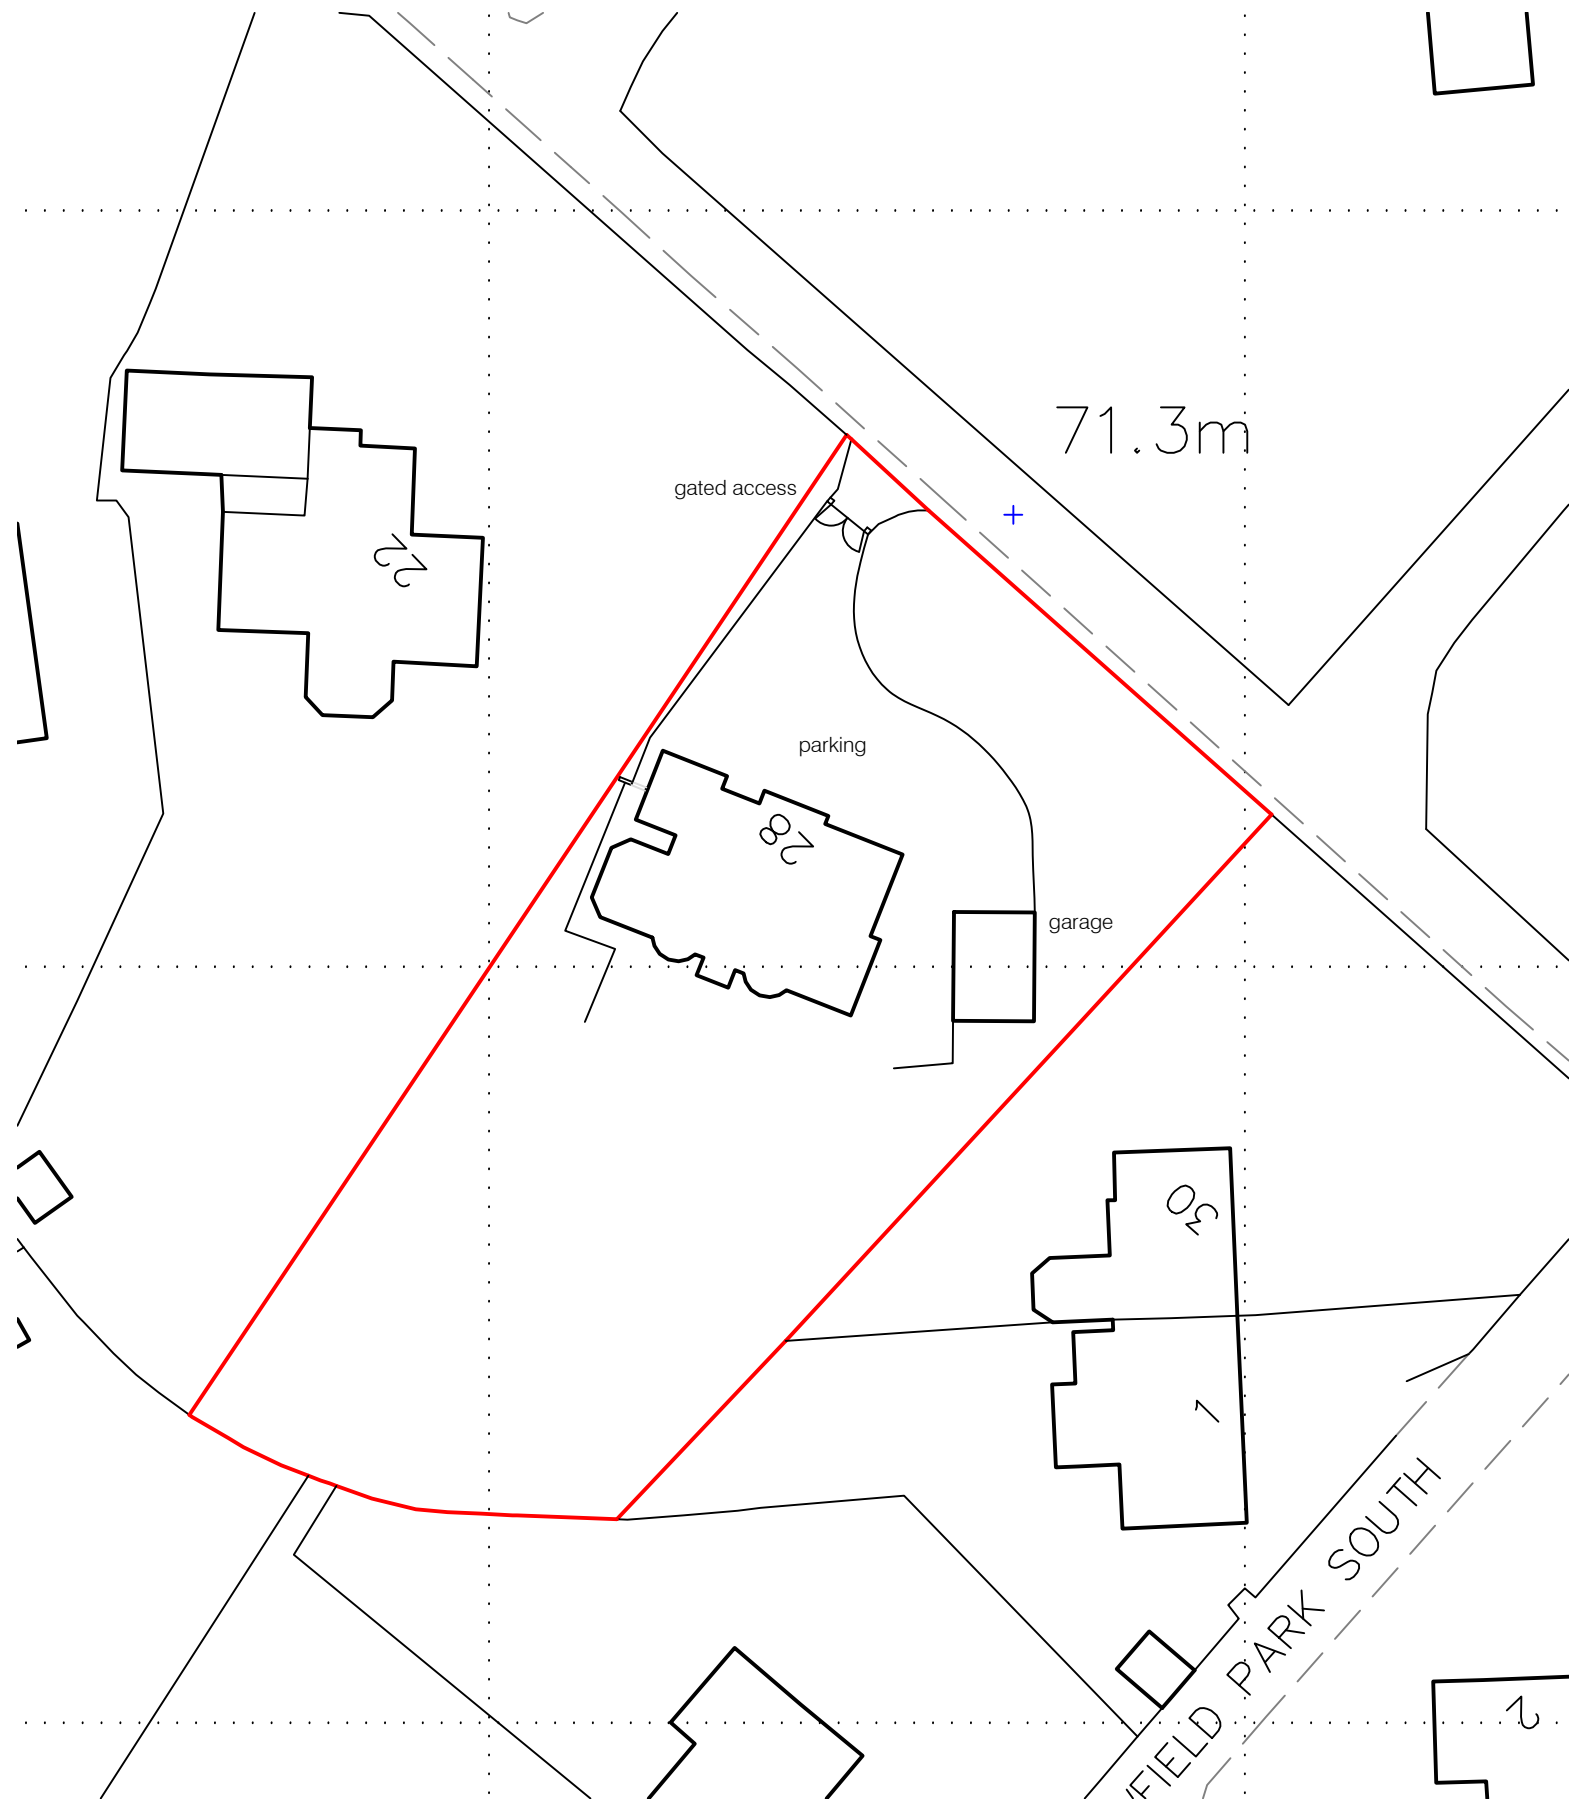

Site Block Plan 1:500

Rev.	Date	Description
-/-		

General Notes:
 The contractor must check and verify the dimensions of the whole site and building, including levels, drainage inverts and locations of all services prior to commencing works. All dimensions indicated in metric (mm), do not scale.
 This drawing is to be read with and checked against any specialist details, including structural engineers calculations prior to work commencement.
 This drawing and the work shown are the copyright of Darryl Bingham and cannot be copied without consent.

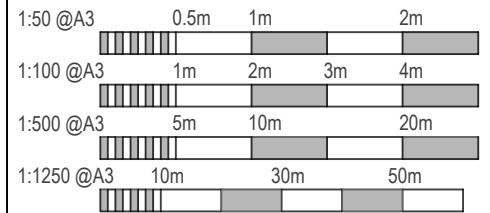

Darryl Bingham Architectural Services
 darryl@dbarc.co.uk
 www.dbarc.co.uk
 07833 934400



Client
 Dr & Mrs Ruxton Fischer
 Address
 28 Meadowfield Road
 Stocksfield
 Northumberland, NE43 7PY

Drawing Title
 EXISTING Site Plans
 Scale
 as shown @ A3
 Date
 Sept. 25
 Drawing No.
 25-56-01
 Revision