


balcony with screen wall and timber
loggia timber cover

hipped/pitched roof over side extension

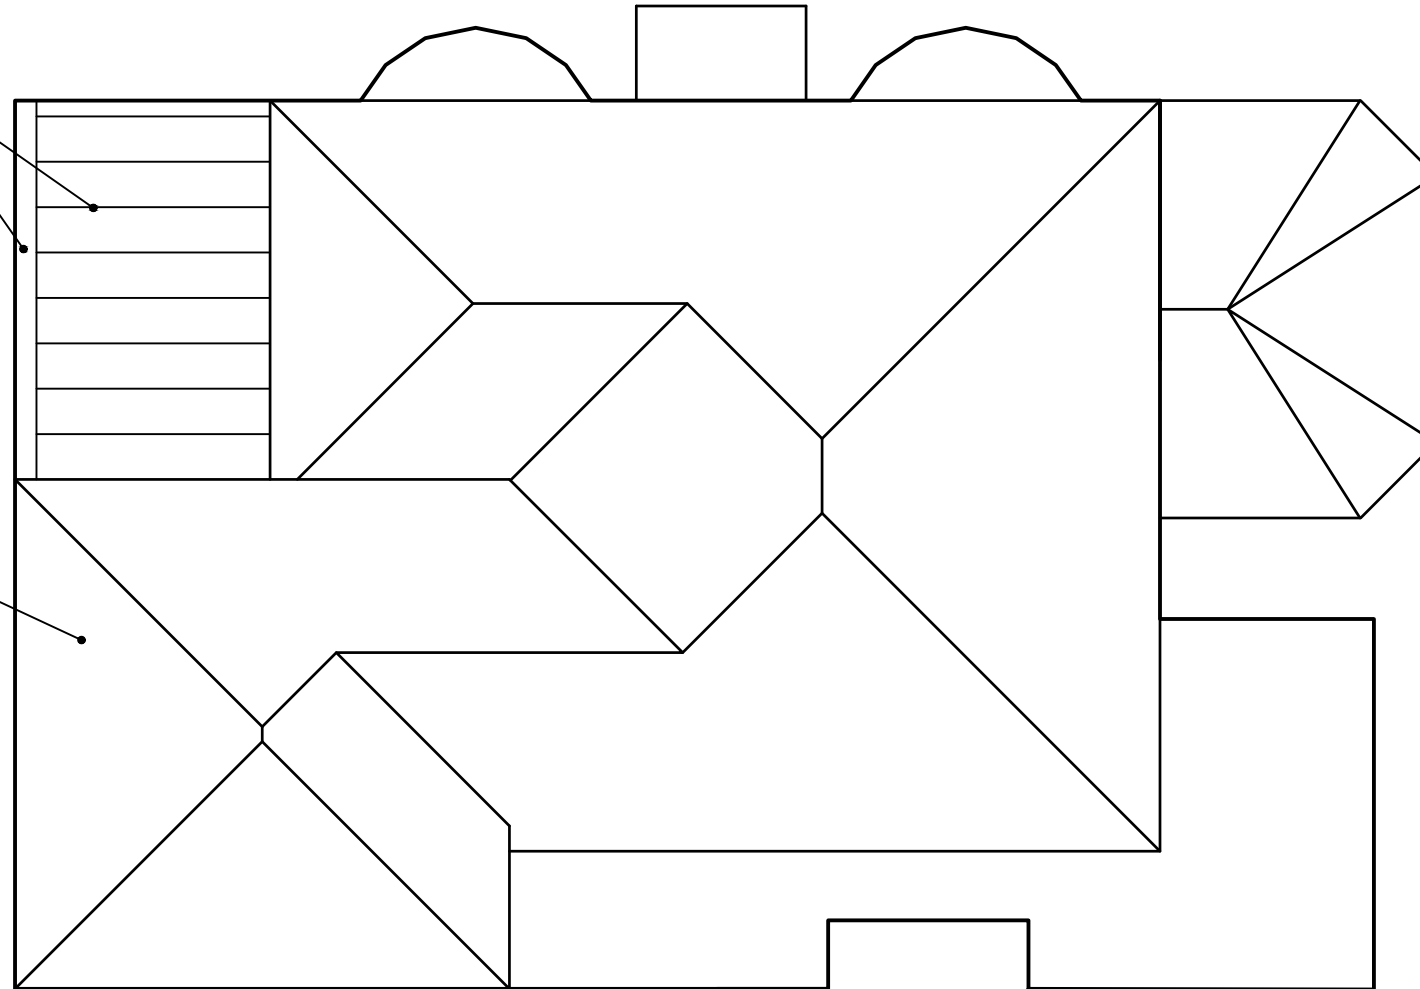

Rev.	Date	Description

General Notes:
The contractor must check and verify the dimensions of the whole site and building, including levels, drainage inverts and locations of all services prior to commencing works. All dimensions indicated in metric (mm), do not scale. This drawing is to be read with and checked against any specialist details, including structural engineers calculations prior to work commencement. This drawing and the work shown are the copyright of Darryl Bingham and cannot be copied without consent.

1:50 @A3	0.5m	1m	2m	
1:100 @A3	1m	2m	3m	4m
1:500 @A3	5m	10m	20m	
1:1250 @A3	10m	30m	50m	



Darryl Bingham Architectural Services
 darryl@dbarc.co.uk
 www.dbarc.co.uk
 07833 934400



Client	Dr & Mrs Ruxton Fischer	
Address	28 Meadowfield Road Stocksfield Northumberland, NE43 7PY	

Drawing Title PROPOSED Roof Plan		
Scale	1:100 @ A3	Drawing No. 25-56-07
Date	Sept. 25	
Revision		