

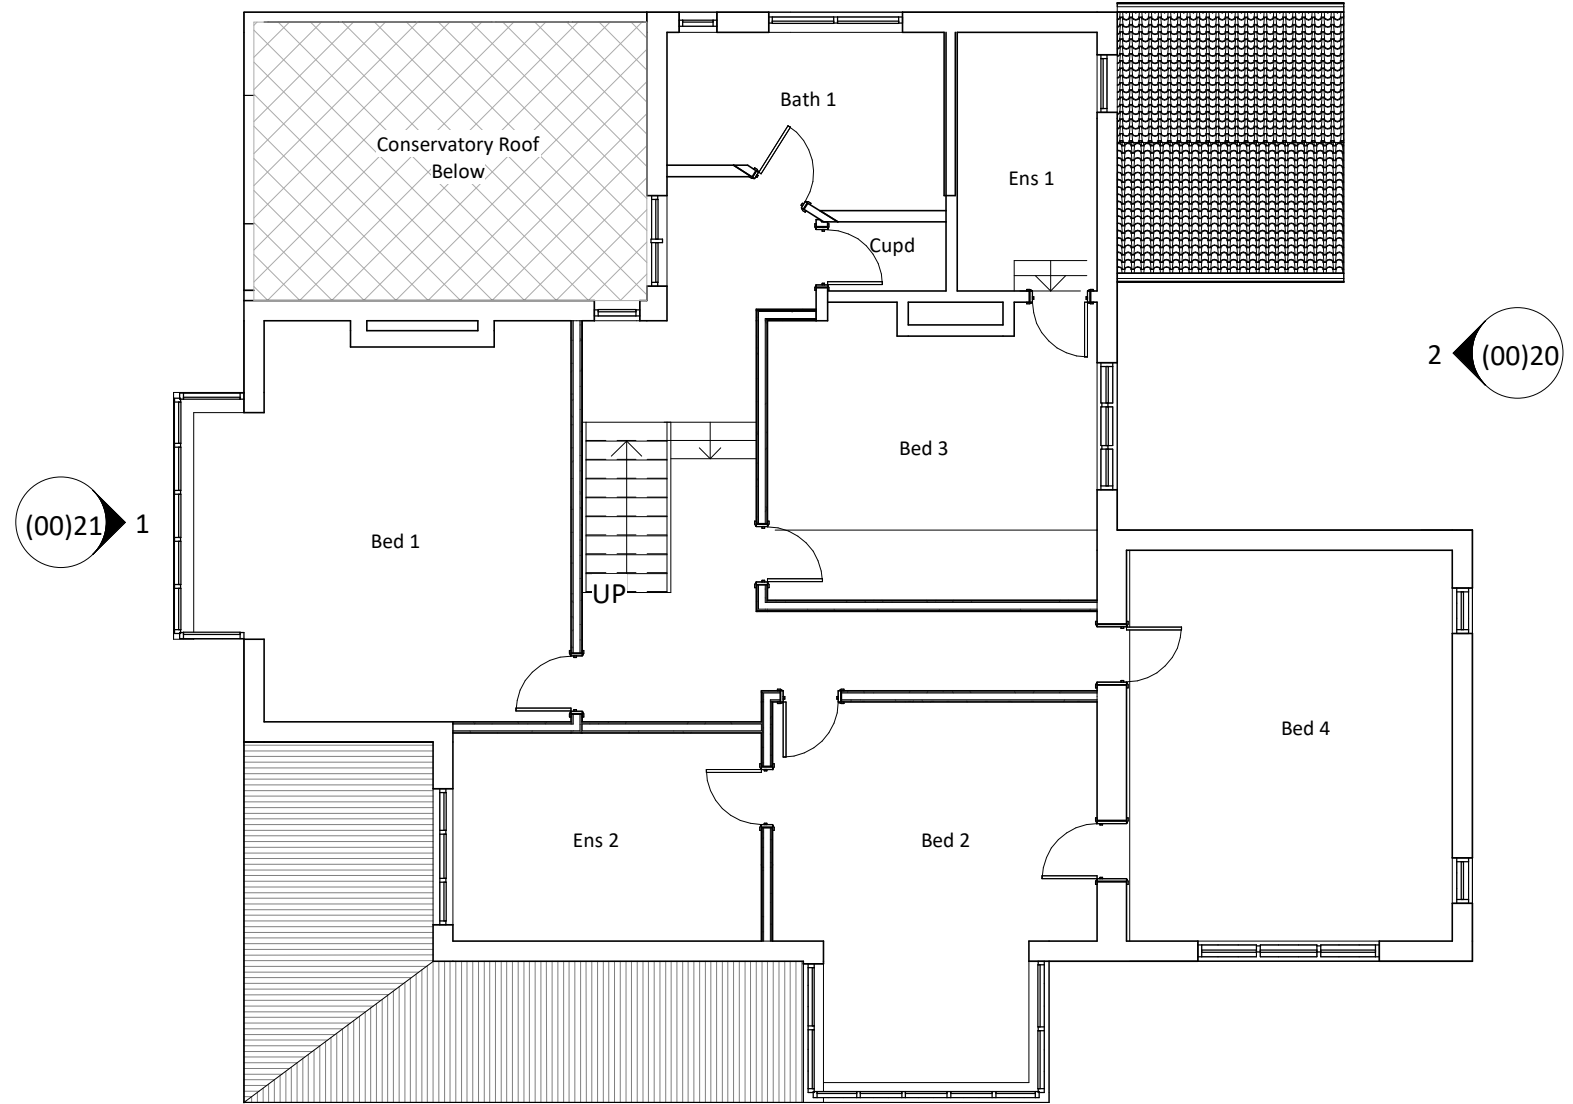


**1.** 00 Ground Floor Existing  
SCALE - 1 : 100@A3

 

**2.** 01 First Floor Existing  
SCALE - 1 : 100@A3

 

**SOUTHWOOD LODGE, STOCKSFIELD**

Drawing Title:  
Existing Floor Plans

Date:  
11.09.2025

Drwg No:  
(00)05

Rev:  
P01