




KEY PLAN:

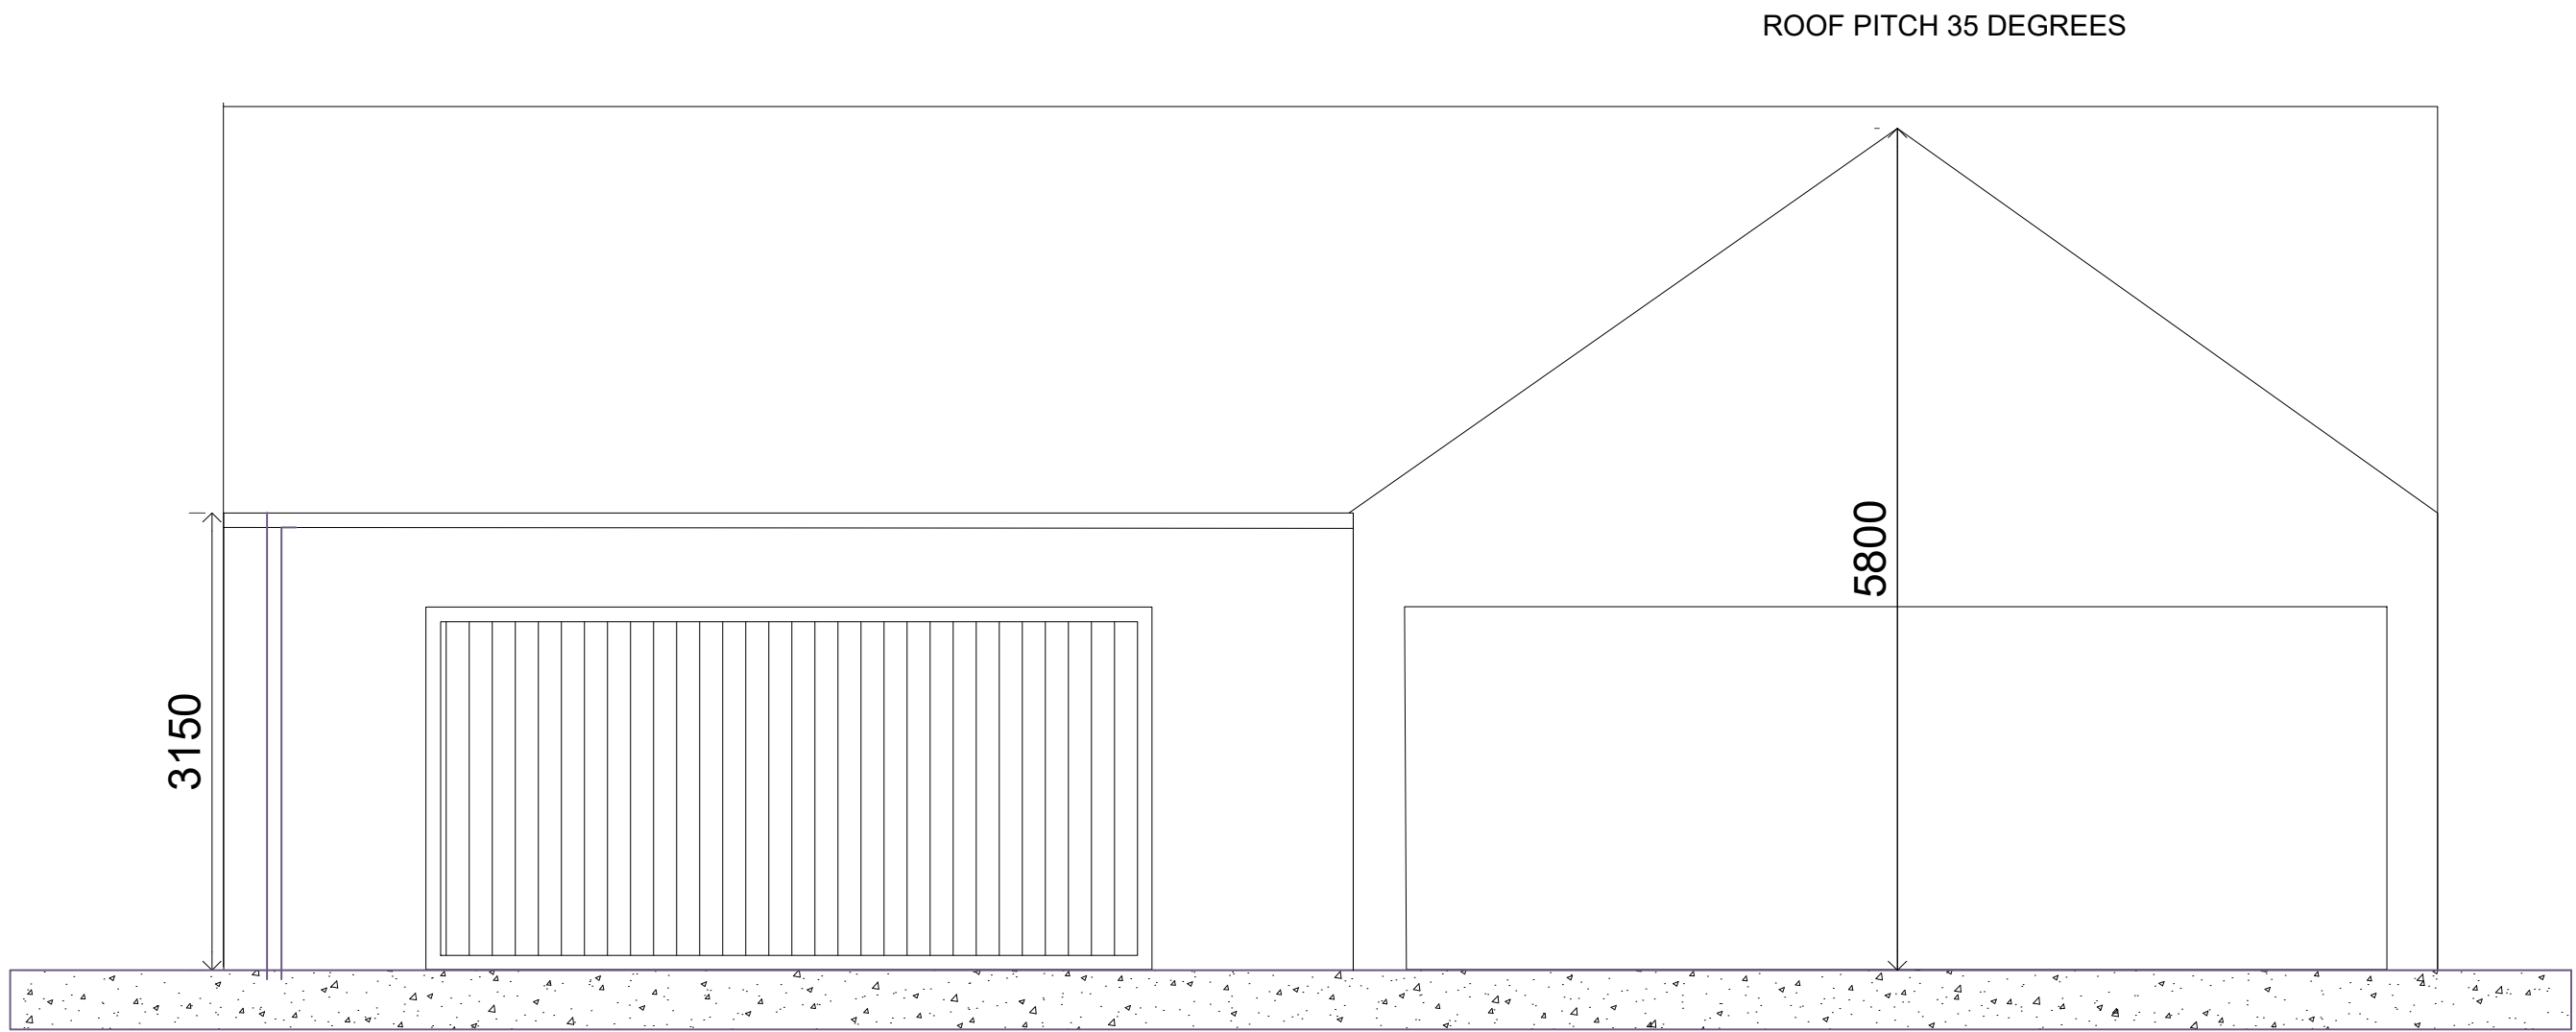


NORTH ELEVATION
SCALE 1:50

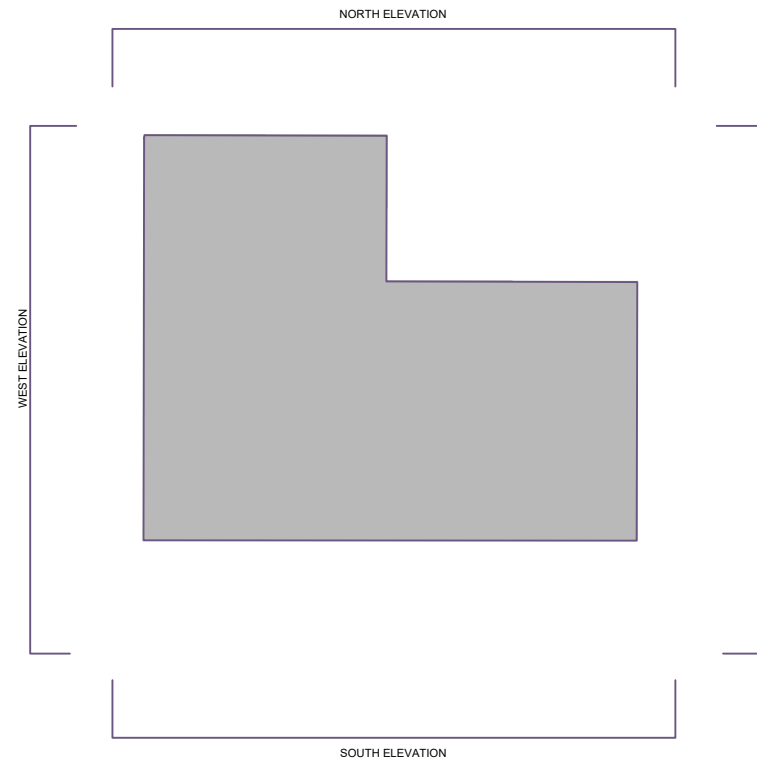

SOUTH ELEVATION
SCALE 1:50

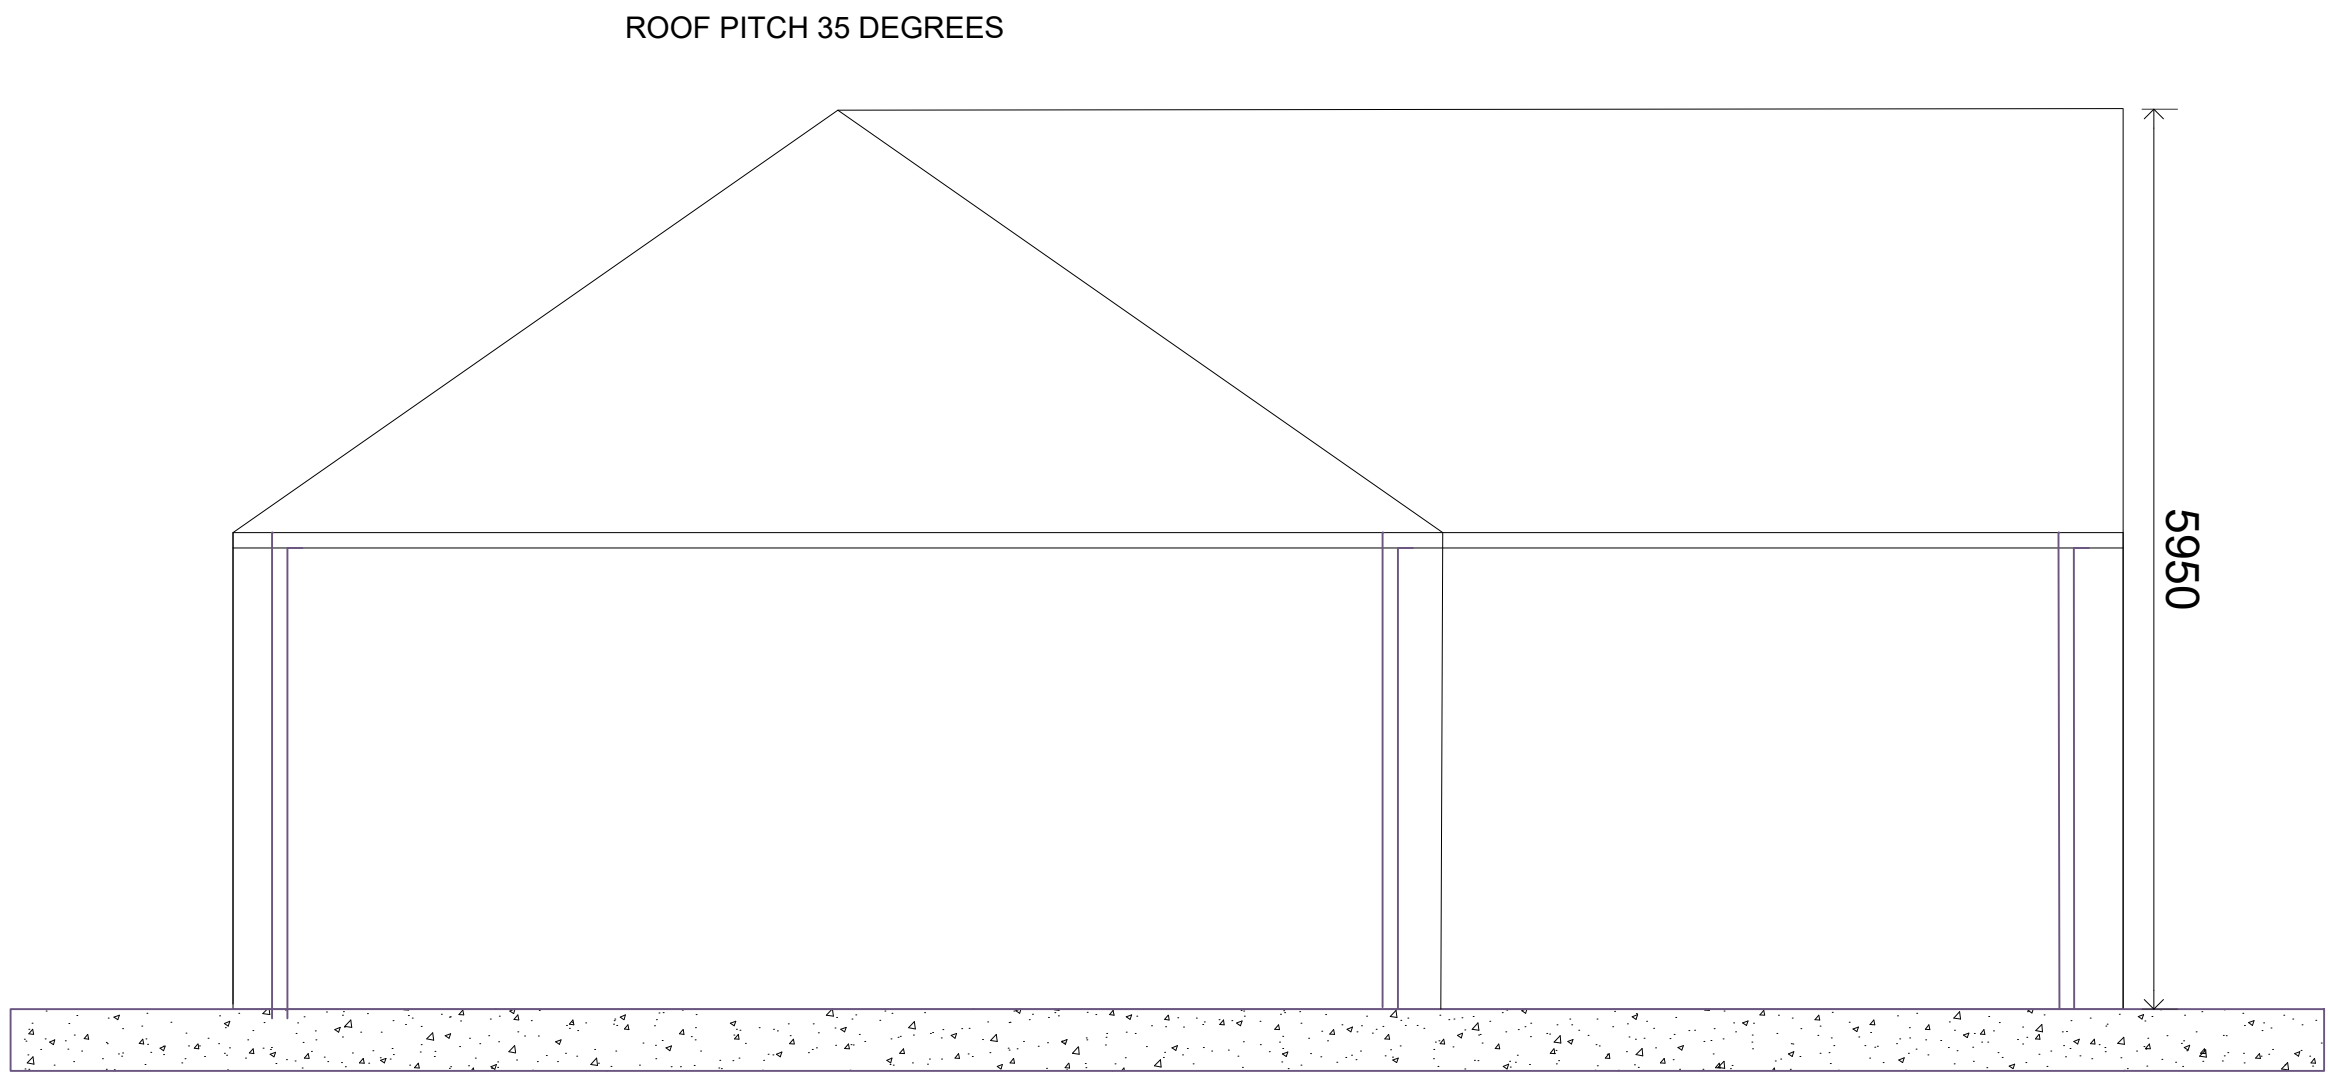

EAST ELEVATION
SCALE 1:50

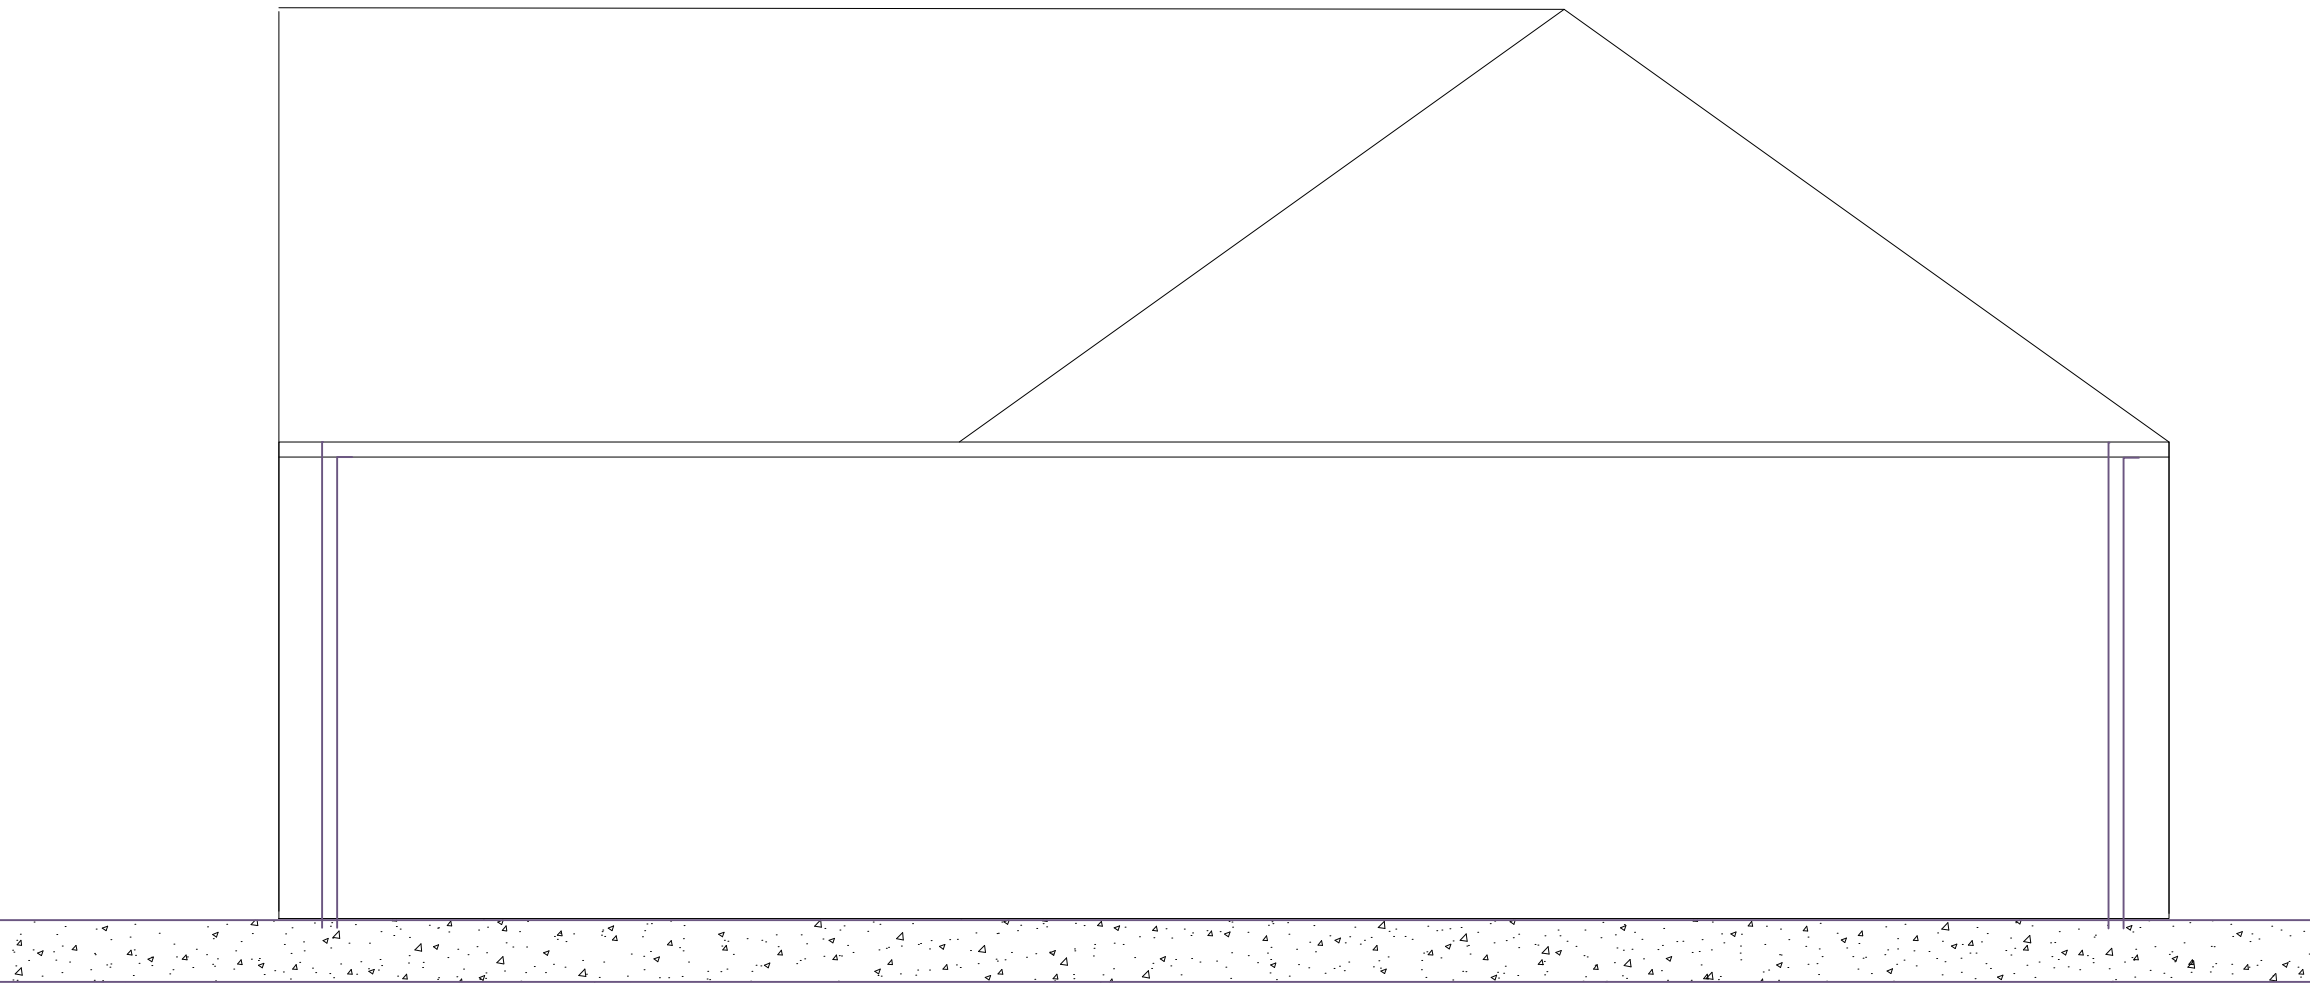

WEST ELEVATION
SCALE 1:50

PROJECT Stocksfield Northumberland


ADDRESS 65 Meadowfield Road

CLIENT Kevin Dougan

DRG NO 001 REV 01 SCALE 1:50 @A1 DATE 20/06/2026
DRAWN BY AF

DRG TITLE 001-ELEVATIONS

ACF Design Studio
21 Clontarfleece Rd, BT34 3QS
T.07557819313

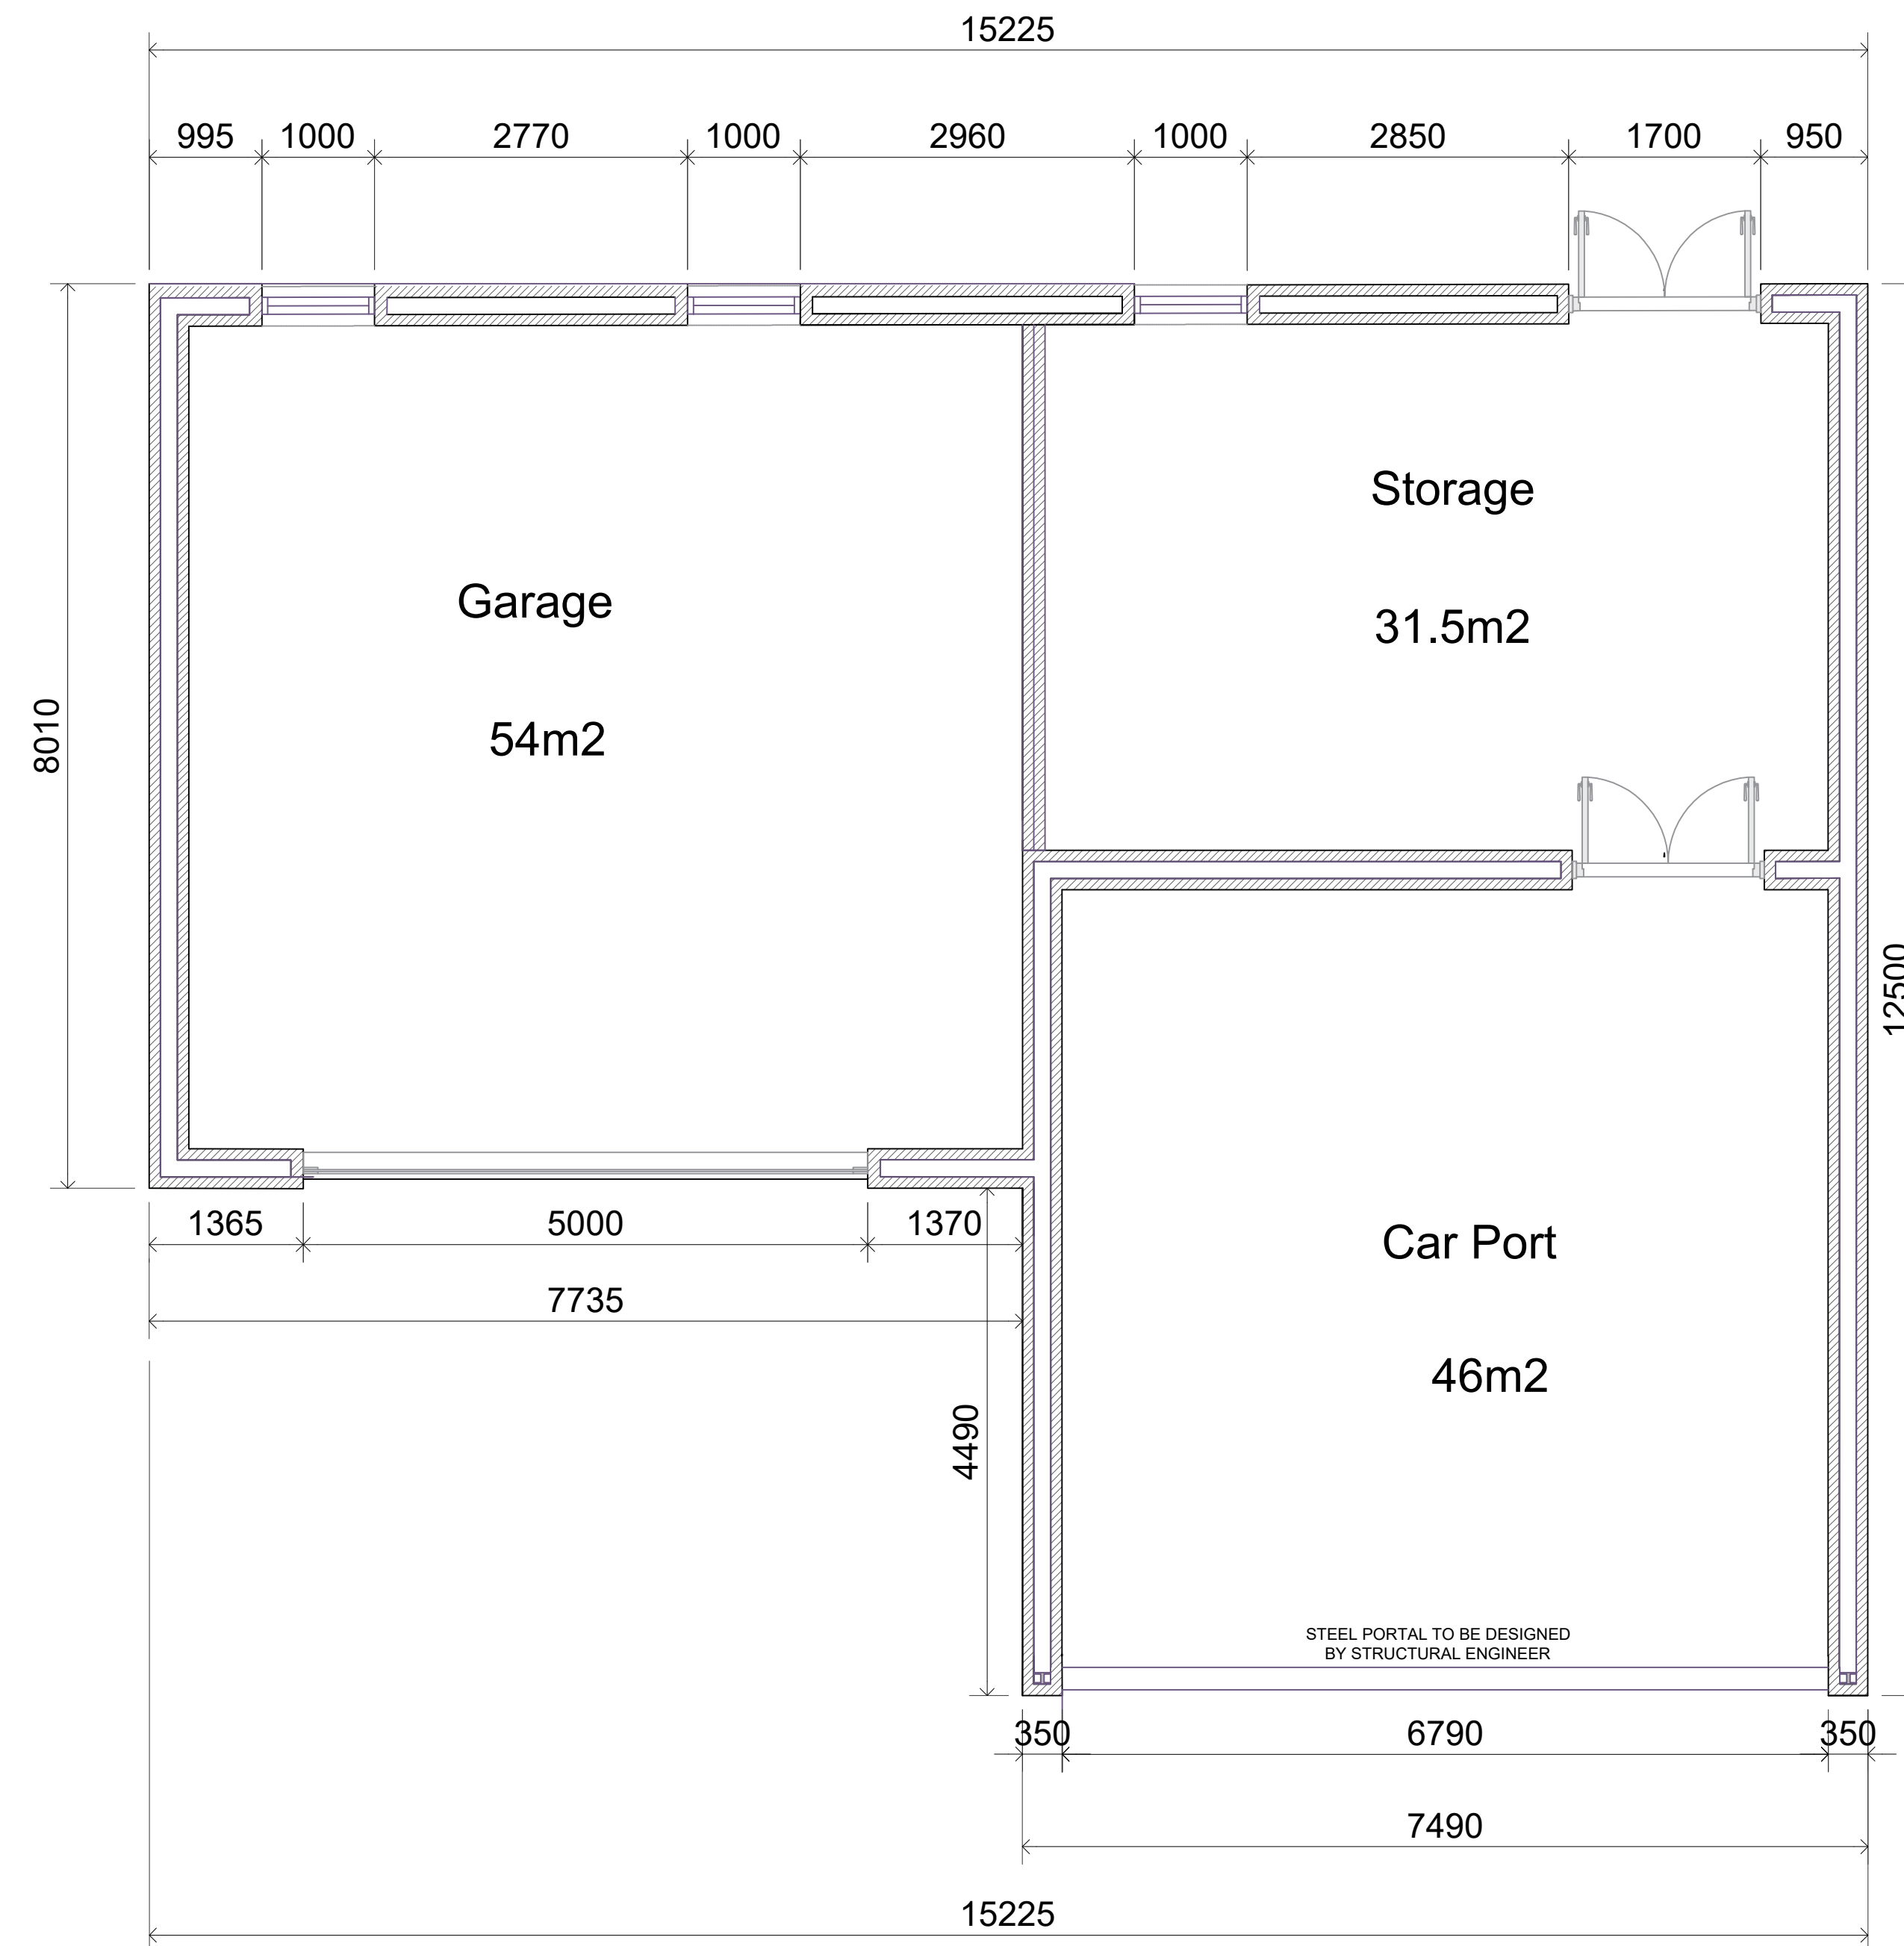

See attached general notes for detail breakdown

PROPOSED PLANS
1.50

PROJECT	Stocksfield Northumberland			
ADDRESS	65 Meadowfield Road			
CLIENT	Kevin Dougan			
DRG NO	REV	SCALE	DATE	
001	01	1.50 @A1	20/06/2026	
DRAWN BY	AF			
DRG TITLE	002-PLANS			



PROJECT Stocksfield Northumberland

ADDRESS 65 Meadowfield Road

CLIENT Kevin Dougan

DRG NO 001
REV 01
SCALE 1.50 @A1
DATE 20/06/2026
DRAWN BY AF

DRG TITLE 005- PROPOSED SITE PLAN

ACF Design Studio
21 Clontafleece Rd, BT34 3QS
T.07557819313