



proposed roadside elevation

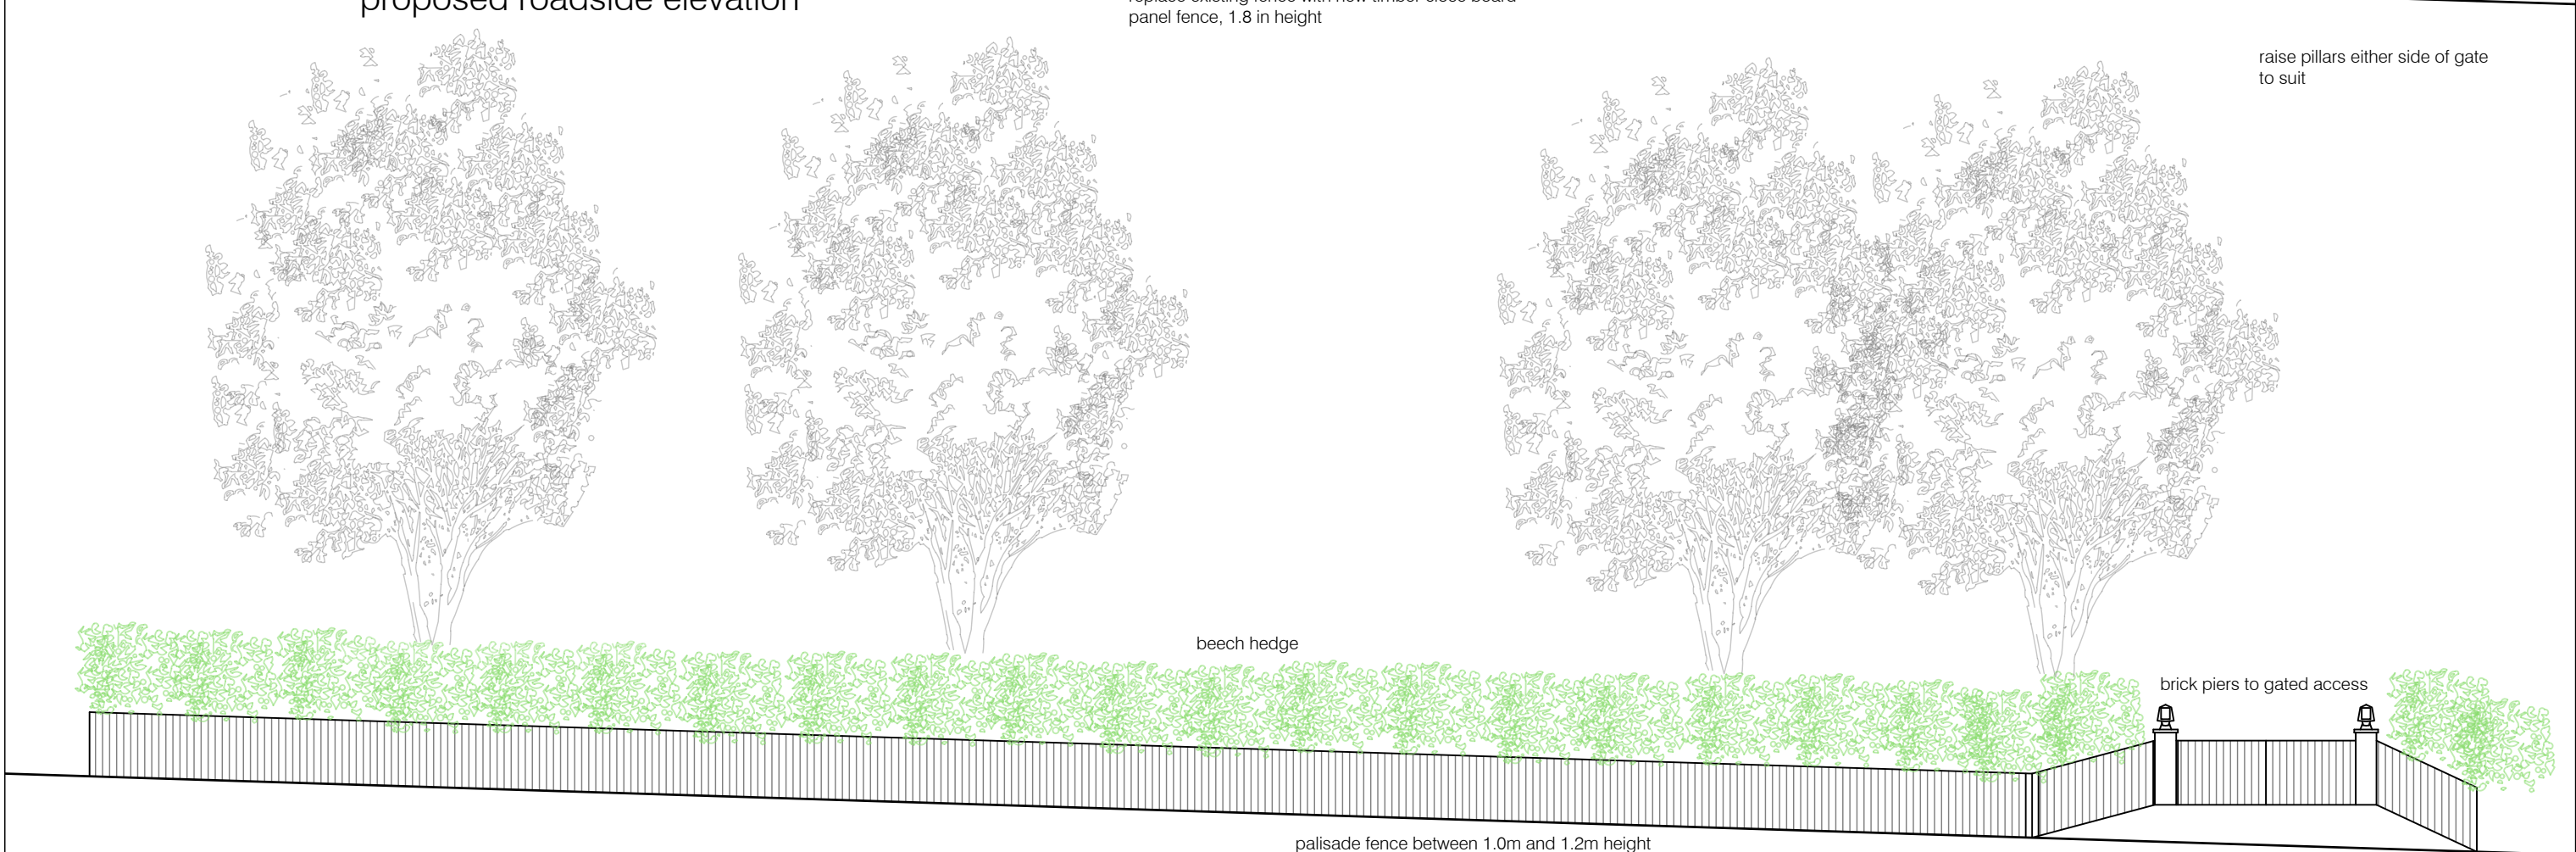

existing roadside elevation

Rev.	Date	Description
-/-		

**General Notes:**  
 The contractor must check and verify the dimensions of the whole site and building, including levels, drainage inverts and locations of all services prior to commencing works. All dimensions indicated in metric (mm), do not scale.  
 This drawing is to be read with and checked against any specialist details, including structural engineers calculations prior to work commencement.  
 This drawing and the work shown are the copyright of Darryl Bingham and cannot be copied without consent.

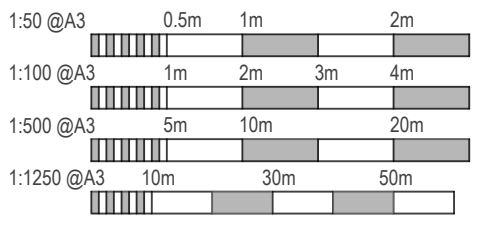

**Darryl Bingham Architectural Services**  
 darryl@dbarc.co.uk  
 www.dbarc.co.uk  
 07833 934400



**Client**  
 Dr & Mrs Ruxton Fischer

**Address**  
 28 Meadowfield Road  
 Stocksfield  
 Northumberland, NE43 7PY

<b>Drawing Title</b> PROPOSED Boundary Elevation		<b>Scale</b> 1:100 @ A3	<b>Drawing No.</b> 25-56-09	<b>Revision</b>
		<b>Date</b> Oct. 25		