

The use of this data by the recipient acts as an agreement of the following statements. Do not use this data if you do not agree with any of the following statements:-

All drawings are based upon site information supplied by third parties and as such their accuracy cannot be guaranteed. All features are approximate and subject to clarification by a detailed topographical survey, statutory service enquiries and confirmation of the legal boundaries.


Do not scale the drawing. Use figured dimensions in all cases. Check all dimensions on site.



Elevation - Front
1 : 100




Elevation - East Side
1 : 100

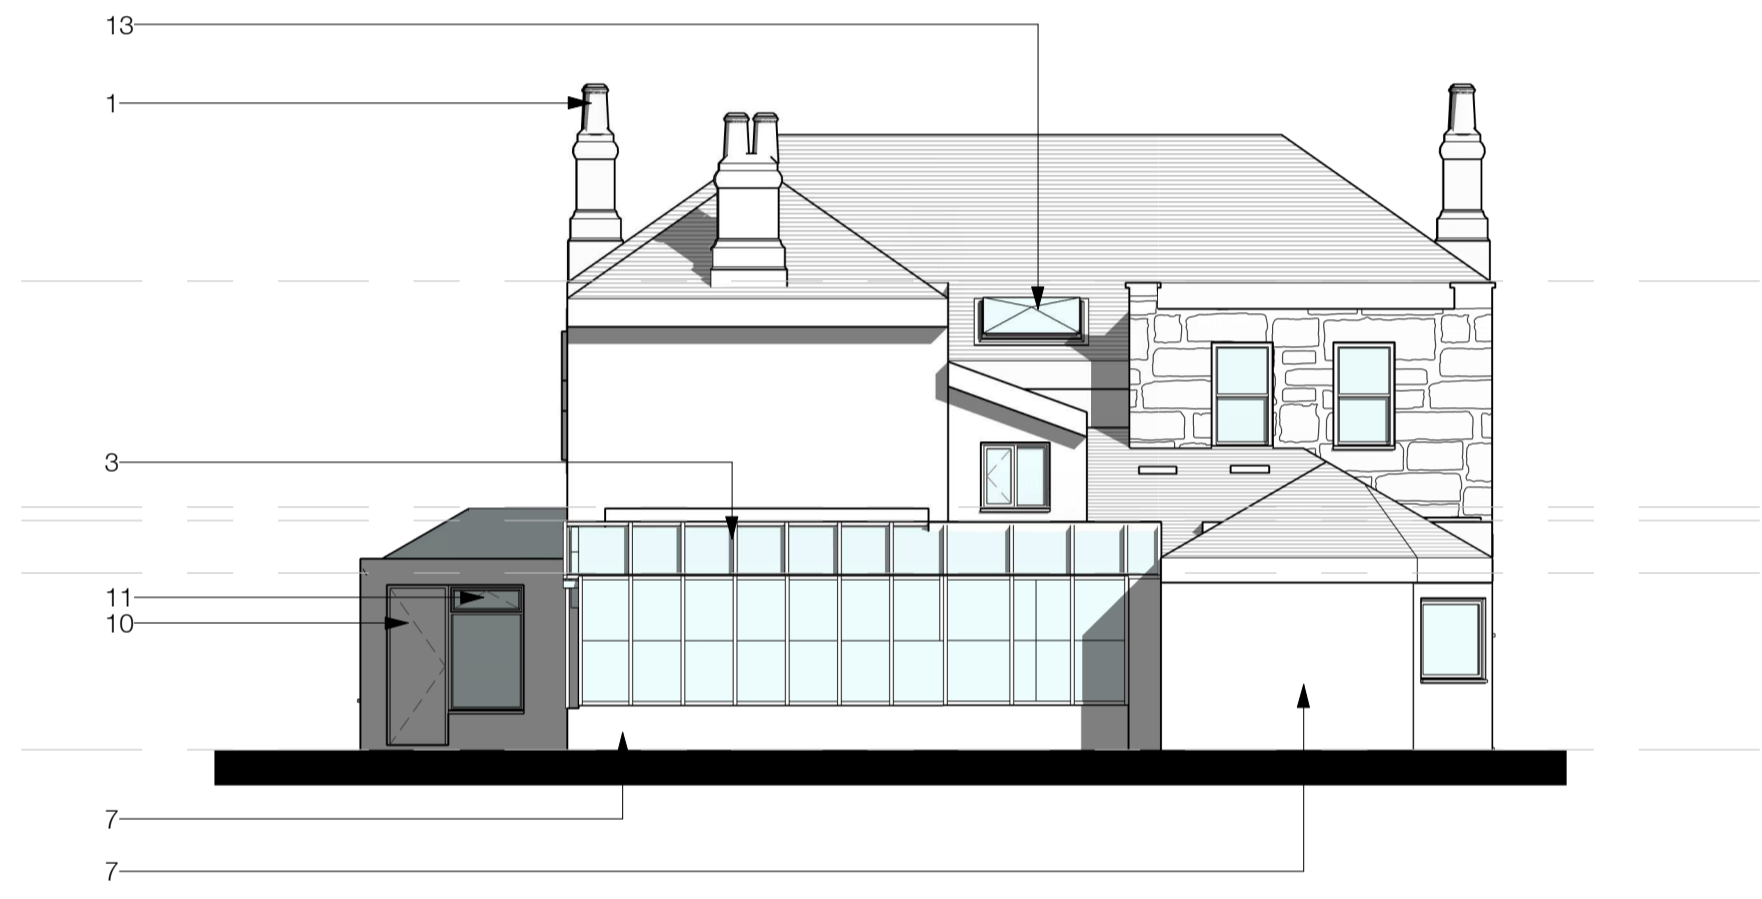

Elevation - Rear
1 : 100



Elevation - West Side
1 : 100

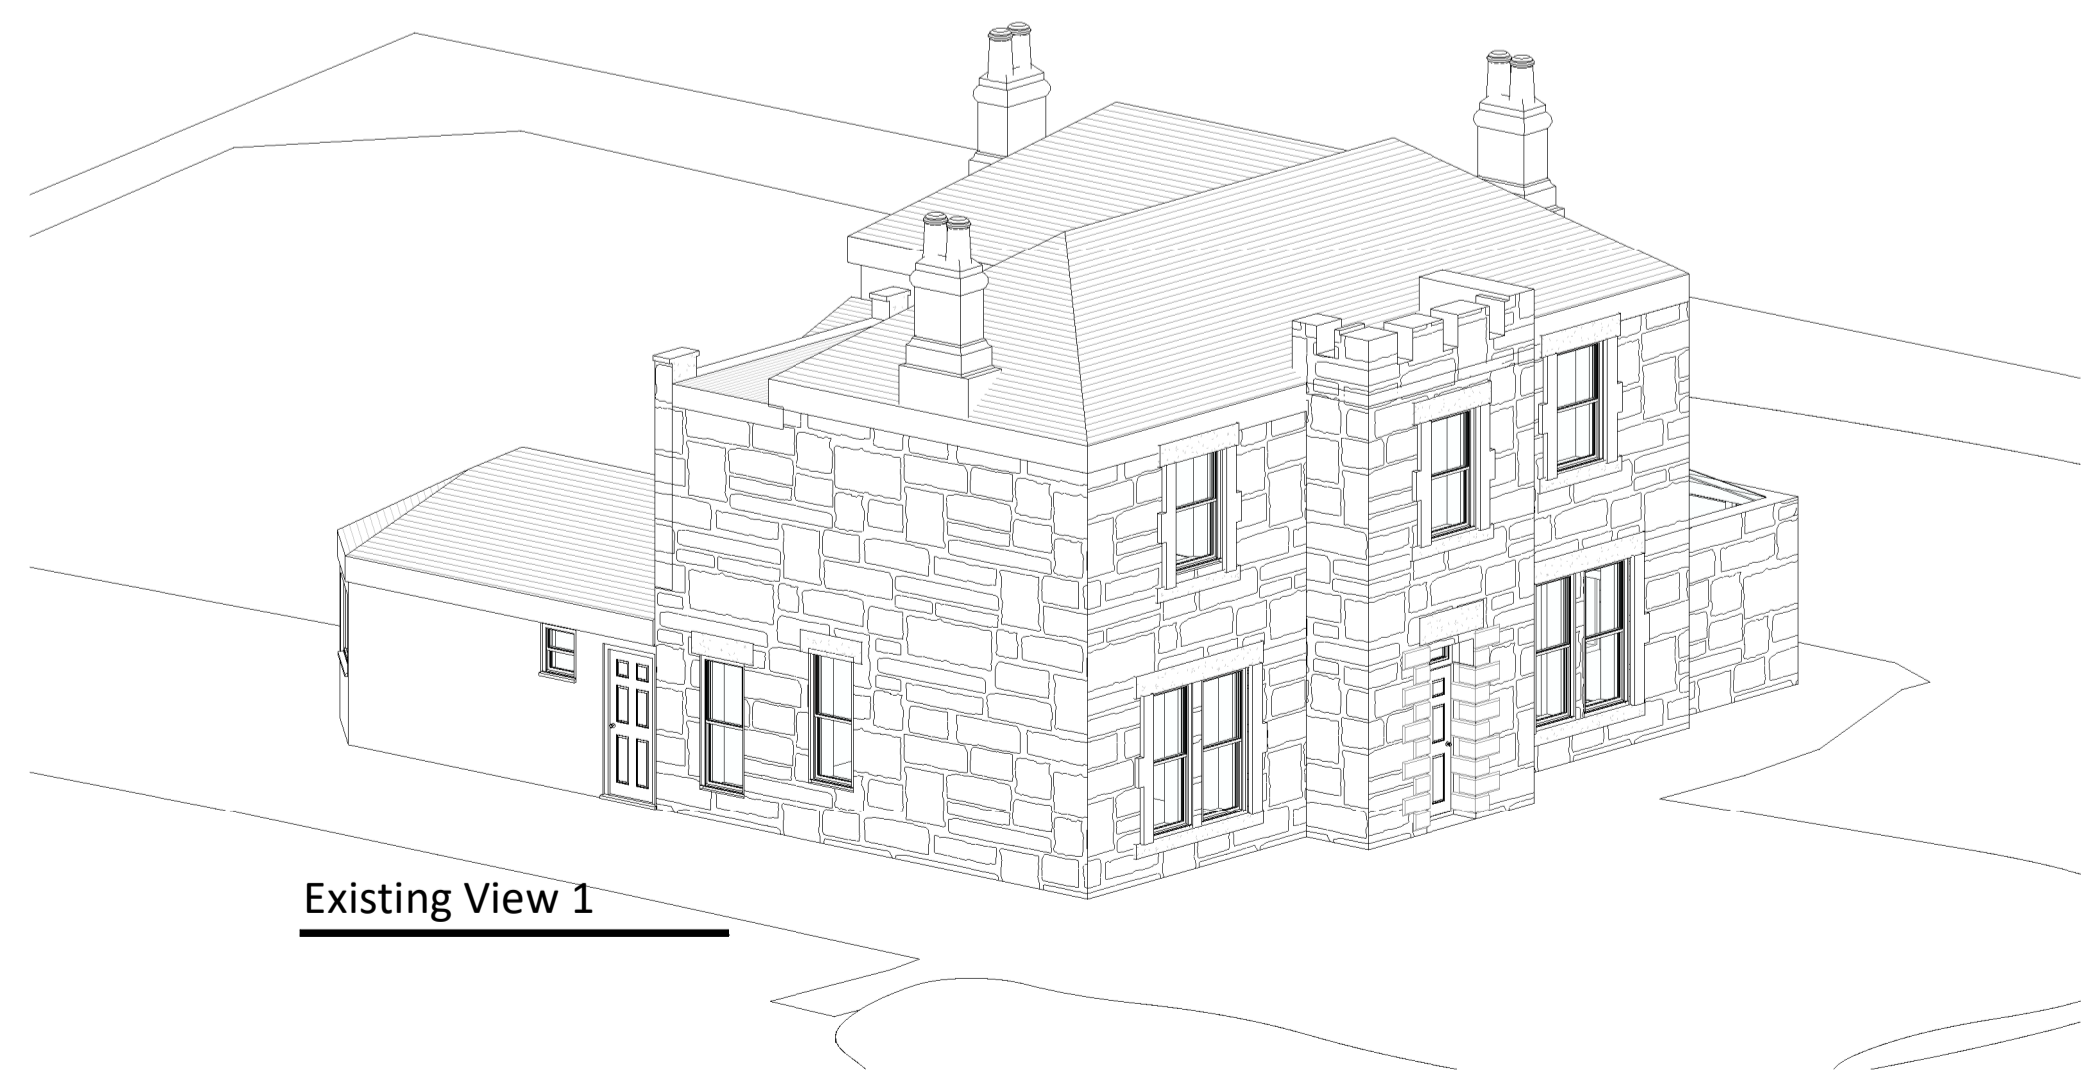

Existing View 1



Existing View 2

Materials Schedule	
No:	Material
1	Natural stone chimney
2	Natural stone wall
3	Timber frame, glazed conservatory
4	Single glazed window, colour: white, stone reveal, head and cill
5	Natural slate hipped roof
6	Timber frame single glazed window
7	Cream coloured render with red brick upstand
8	Aluminium frame, glass hip roof
9	Single door with single horizontal glass top panel, stone lintel and quoin
10	Aluminium frame, single door
11	Aluminium frame, single glazed window
12	Aluminium frame, modern sliding door
13	Timber frame, double glazed rooflight



P1	Planning Issue	01.07.25
P2.1	Planning Issue	26.06.25

Revision:	Description:	Date
-----------	--------------	------

INARCHITECTURE
www.inarchitecture.co.uk

Project Number: 808 Scale at A1: 1 : 100 Model No: 001-P1.2

Drawing Title:
Langdale, Stocksfield
Existing GA Elevations & 3D Model

Drawing Number:
Project: LDS Number: -INA-XX-EL-DR-A- 030-01

Project Status:	Suitability Description:
P1	ISSUED FOR PLANNING
Revision:	Revision Description:
P1	SHARED