

Project name
Alterations to Whitslaid, Stocksfield


Date	Drawn by	Scale
June 26	KSG	1:200@A1

Job no	Drawing no	Rev
1632	SP-01	-


For
Robert and Sheena Anderson

Drawing title
Existing and Proposed
Site / Block Plan


Discrepancies, ambiguities and/or omissions between this drawing and information given elsewhere must be reported to the architect before proceeding.
This drawing is copyright.
Dimensions must be checked on site.
Do not scale off dimensions from this drawing.

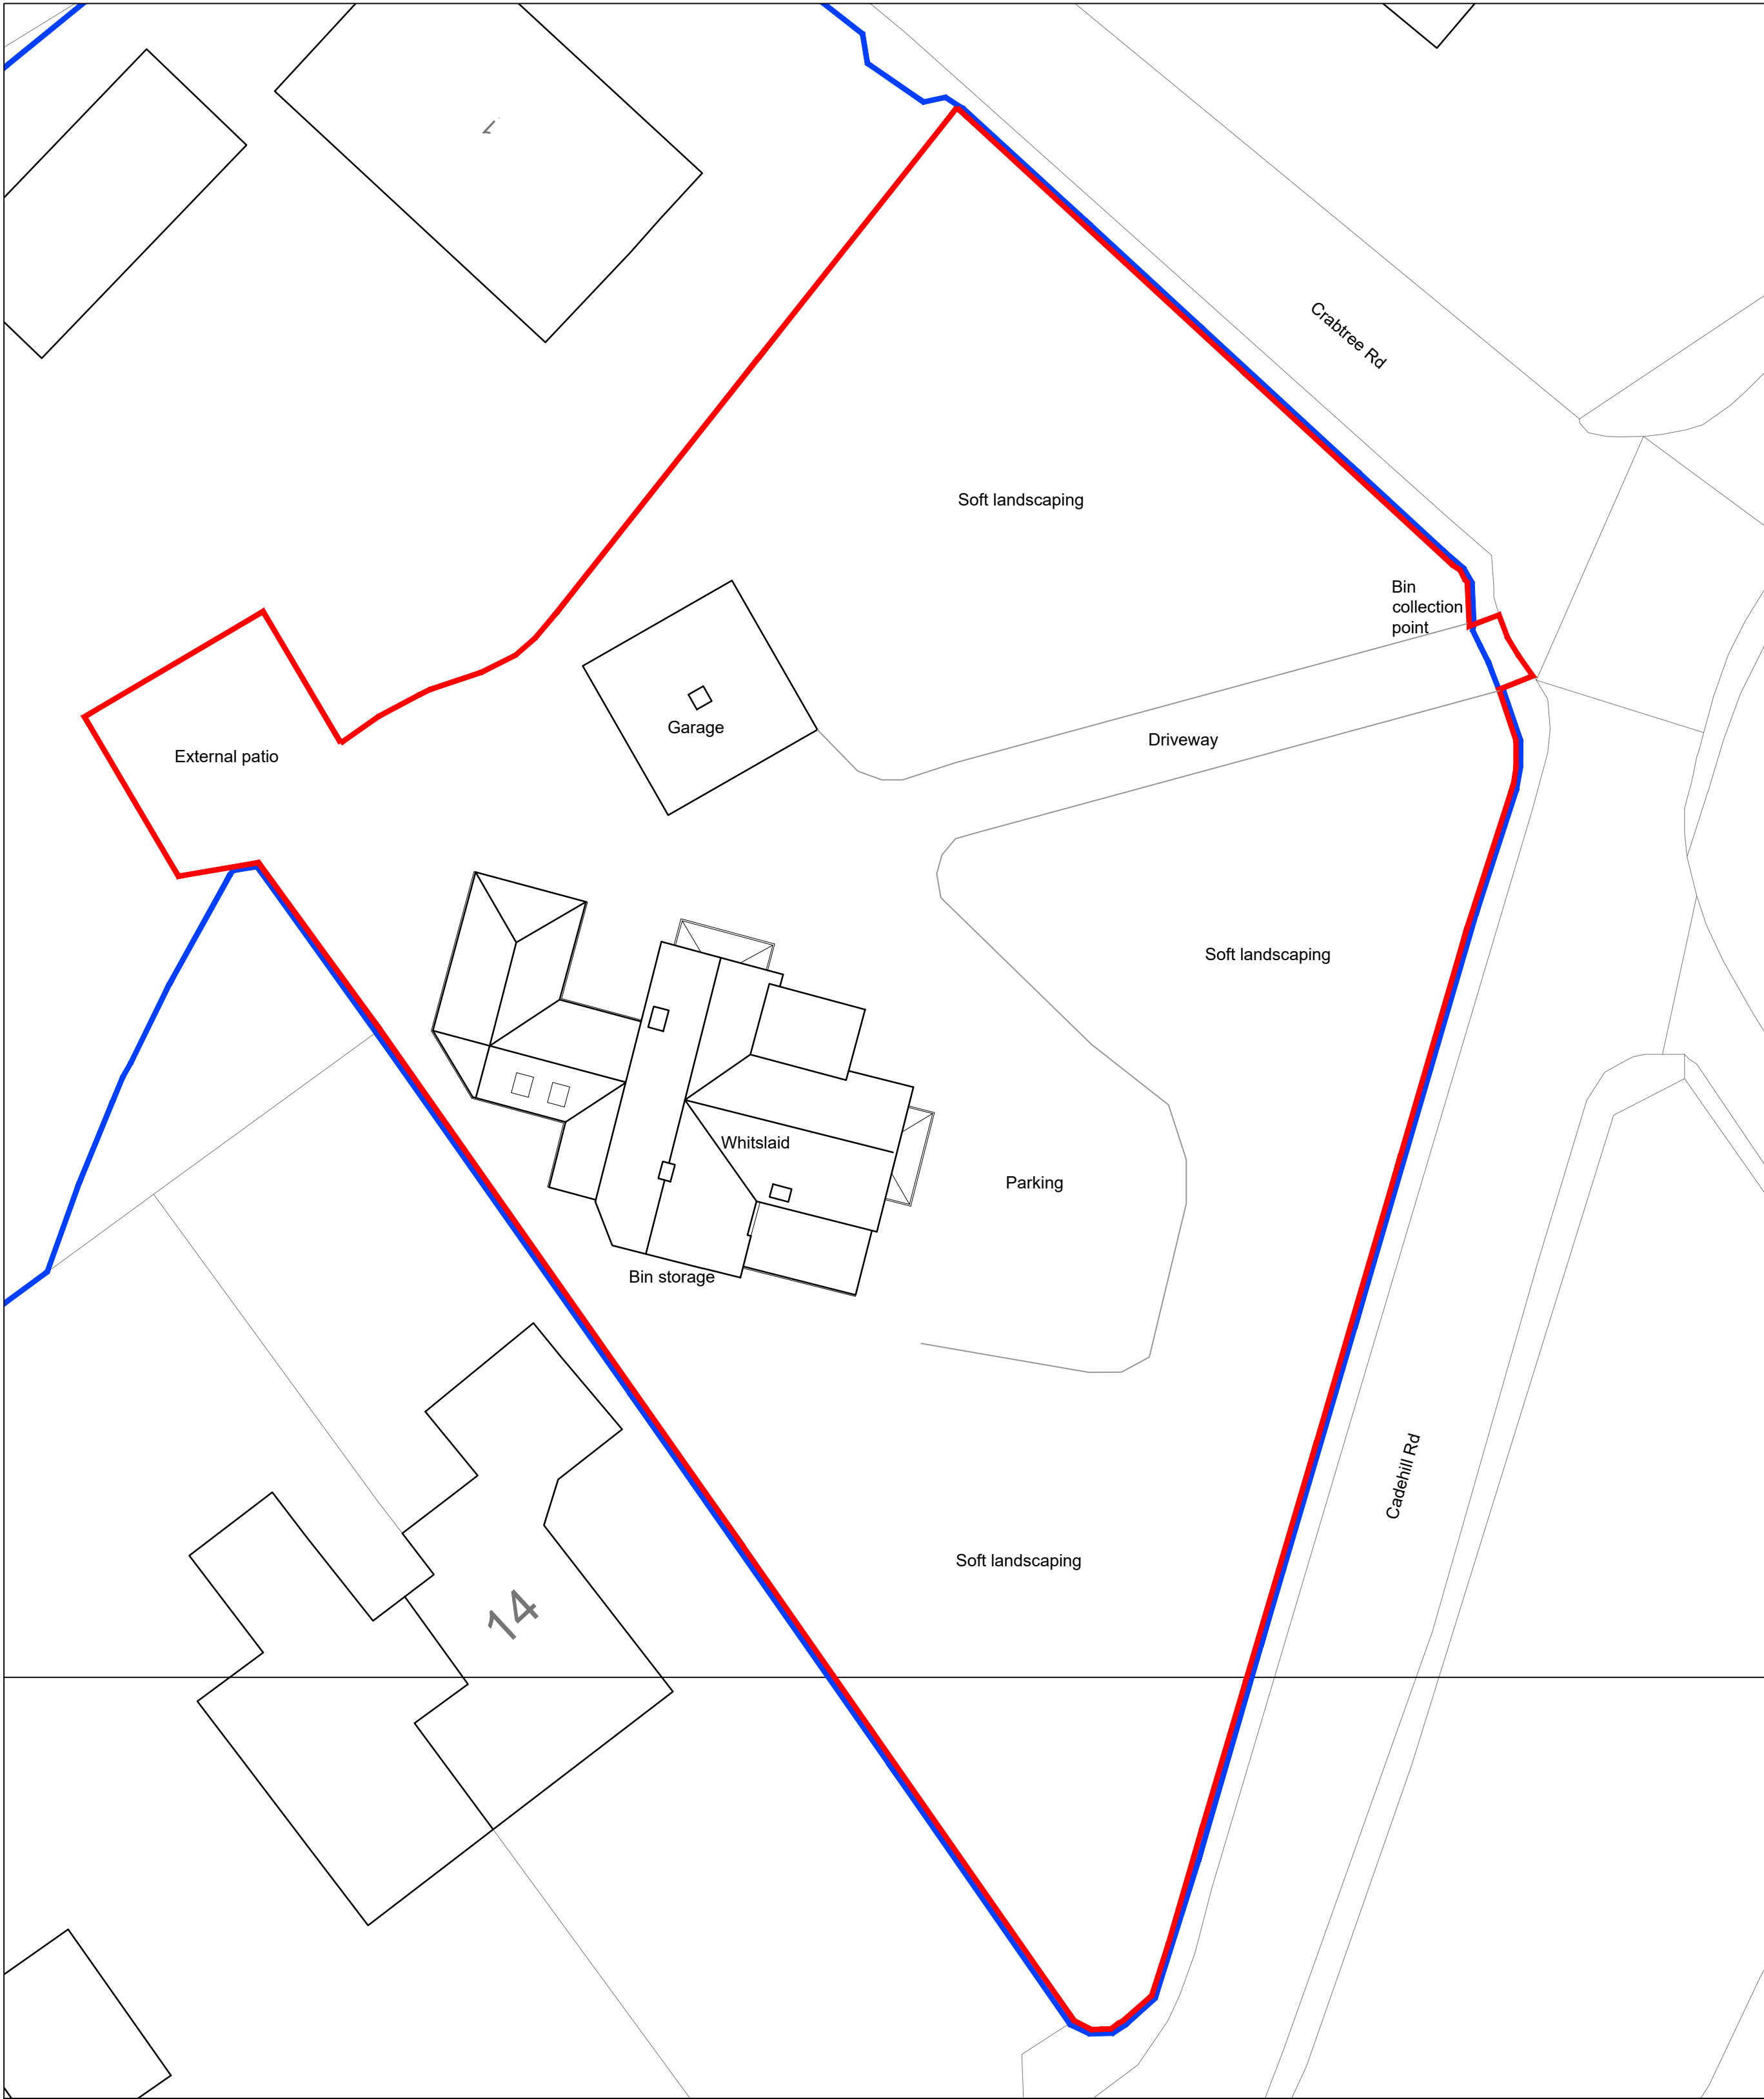

Site / Block Plan - Existing

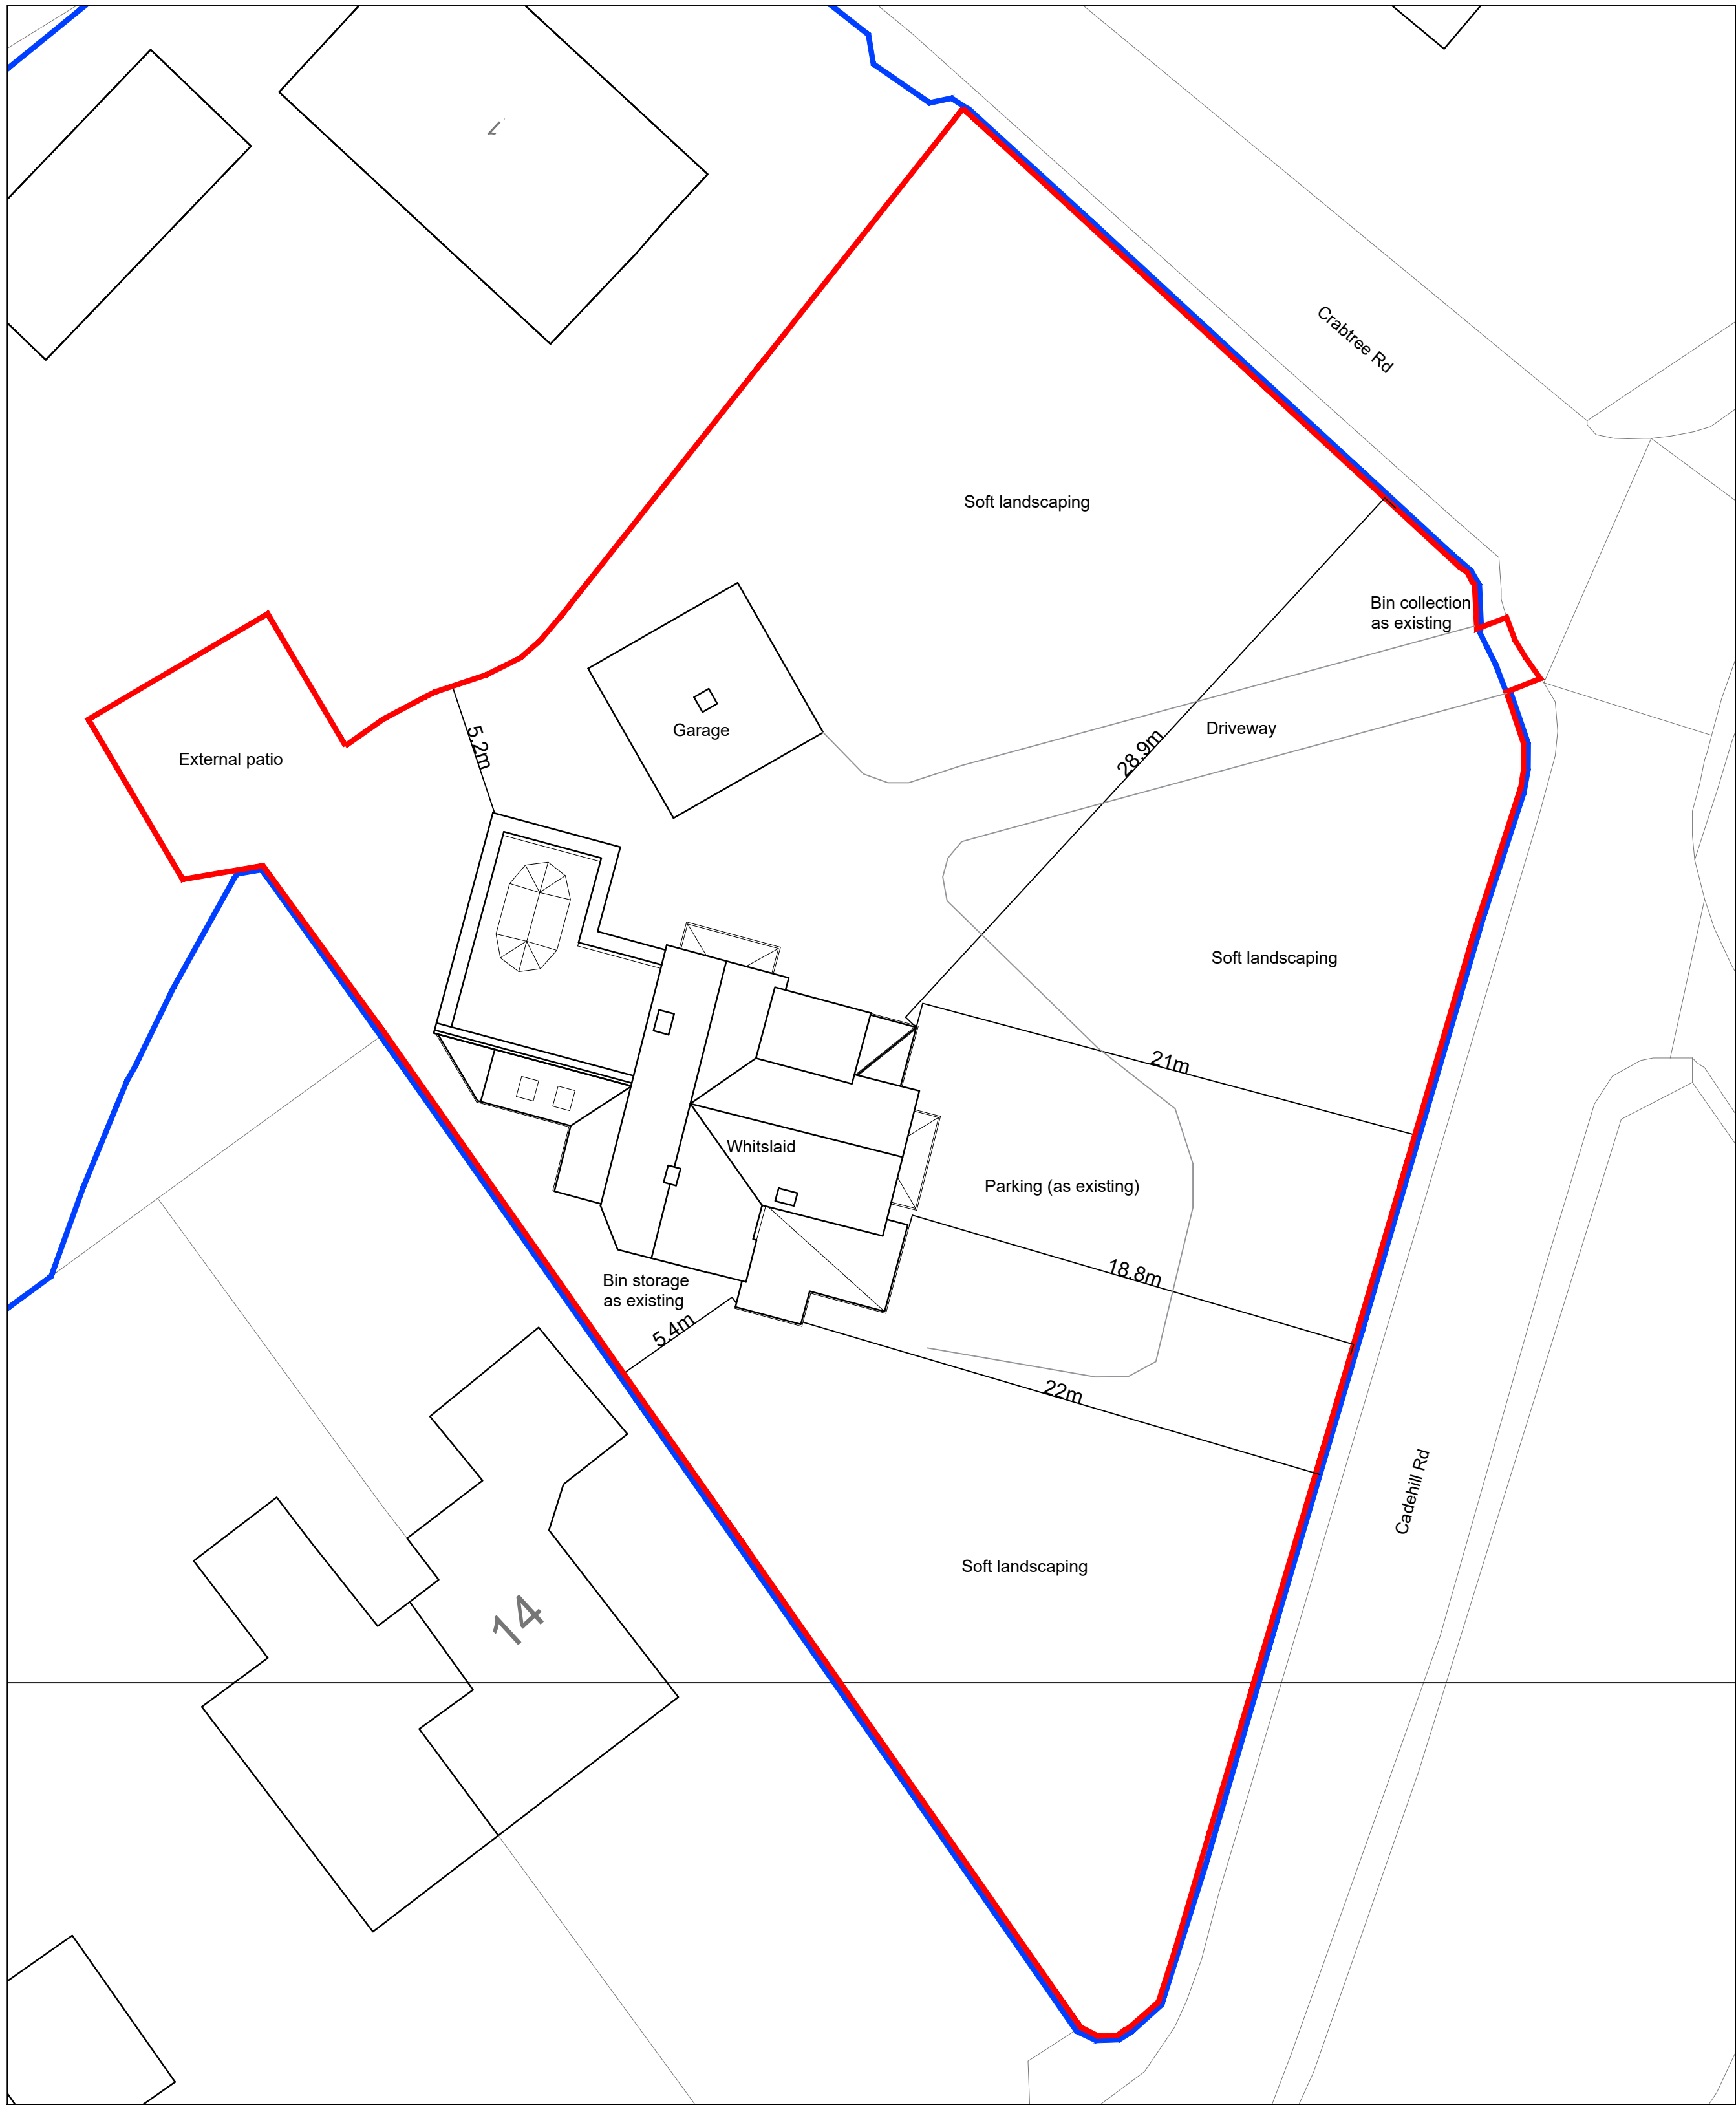

Site / Block Plan - Proposed

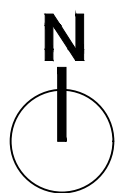

1:200

